

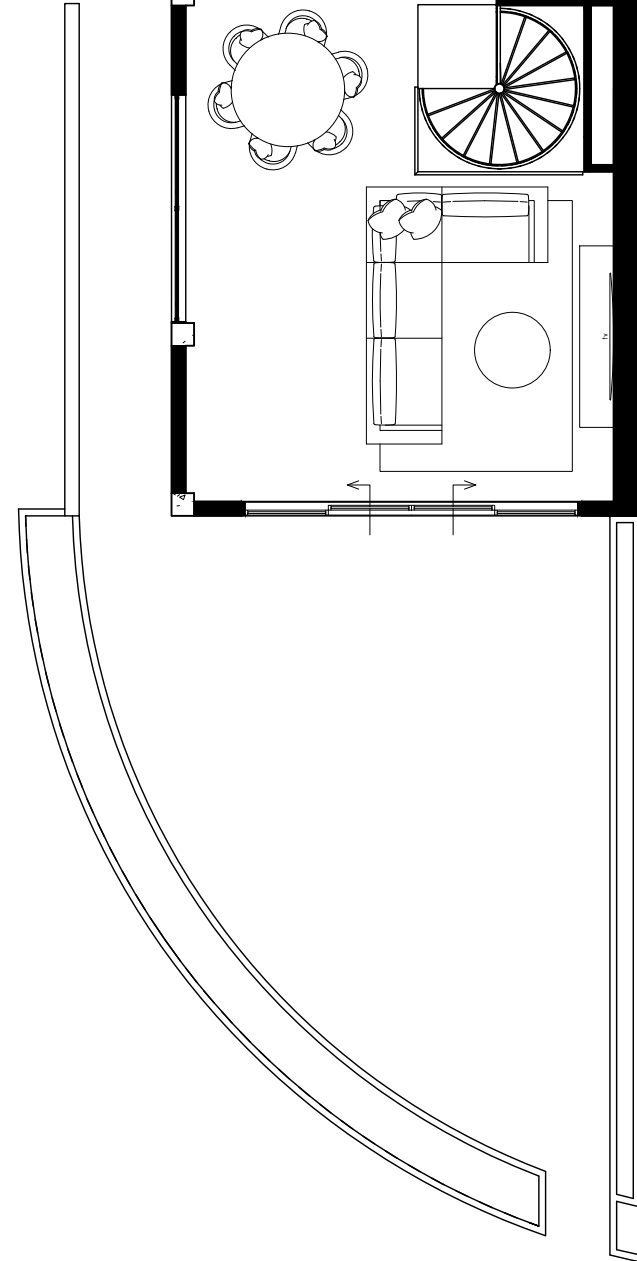
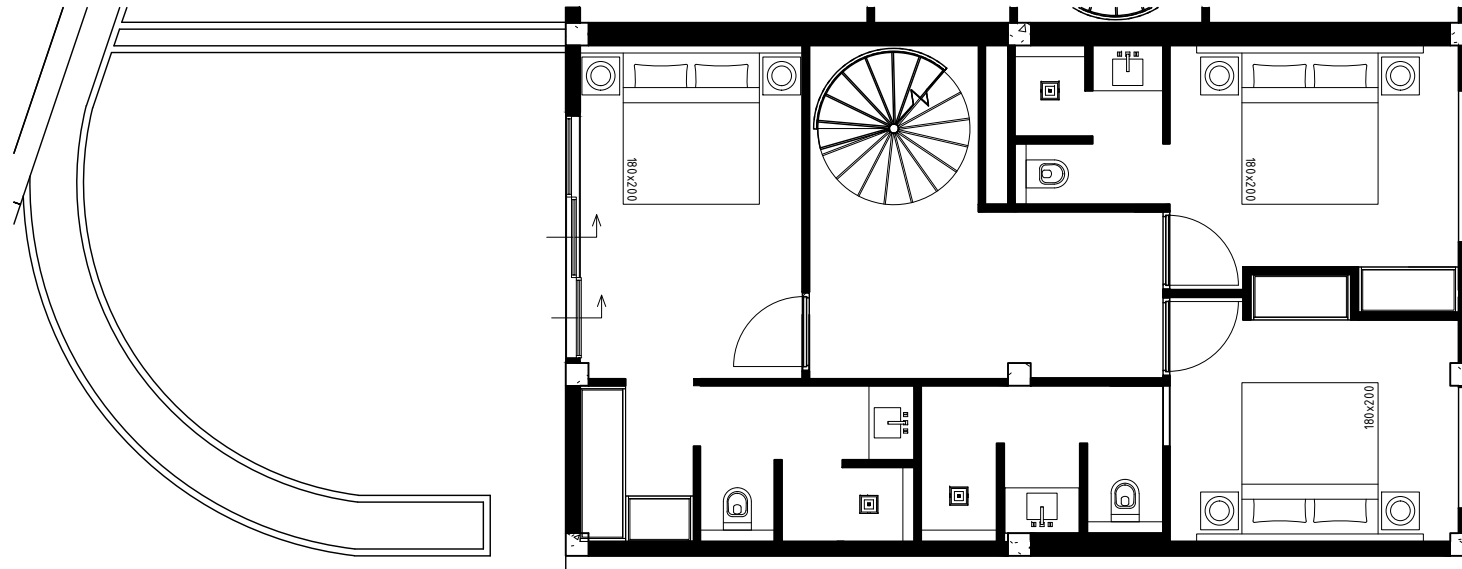


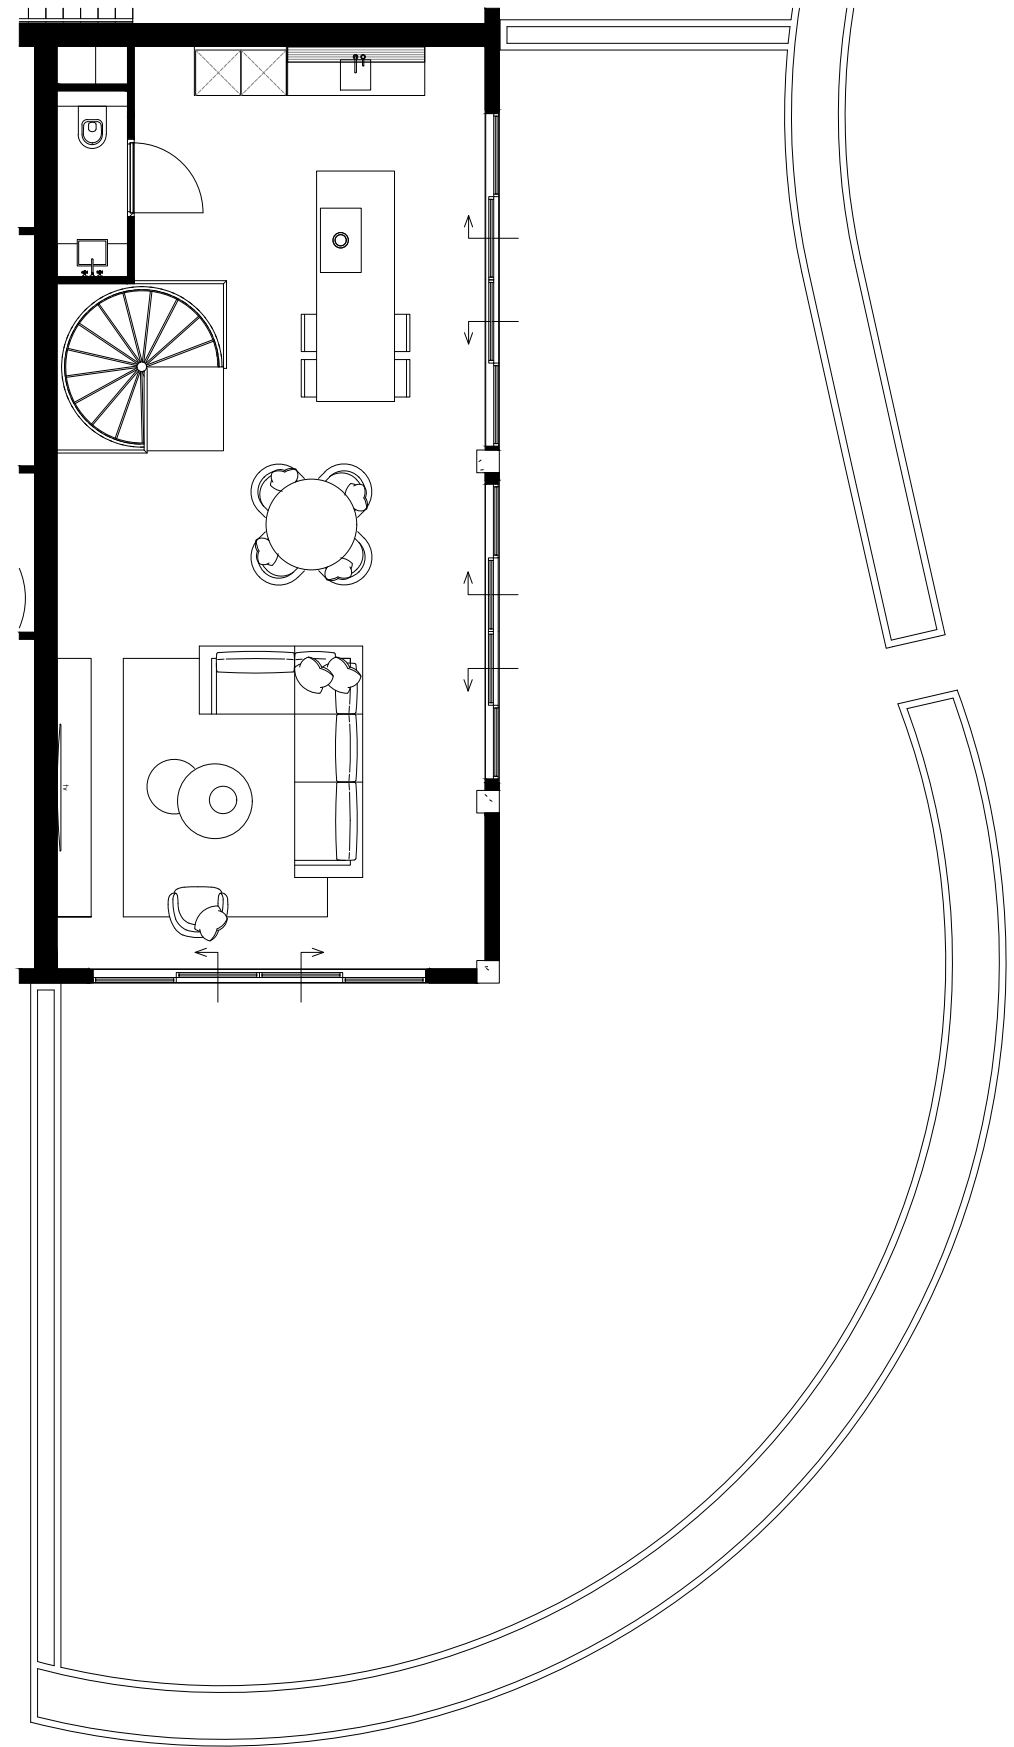

*All measurements need to be checked in the work. This is not a production drawing.

PIETER LAUREYS

Projectname:	One Mambo Beach
Drawing:	Appartement 1.01
Date:	13-11-2023
Scale:	1:100
Format:	A3

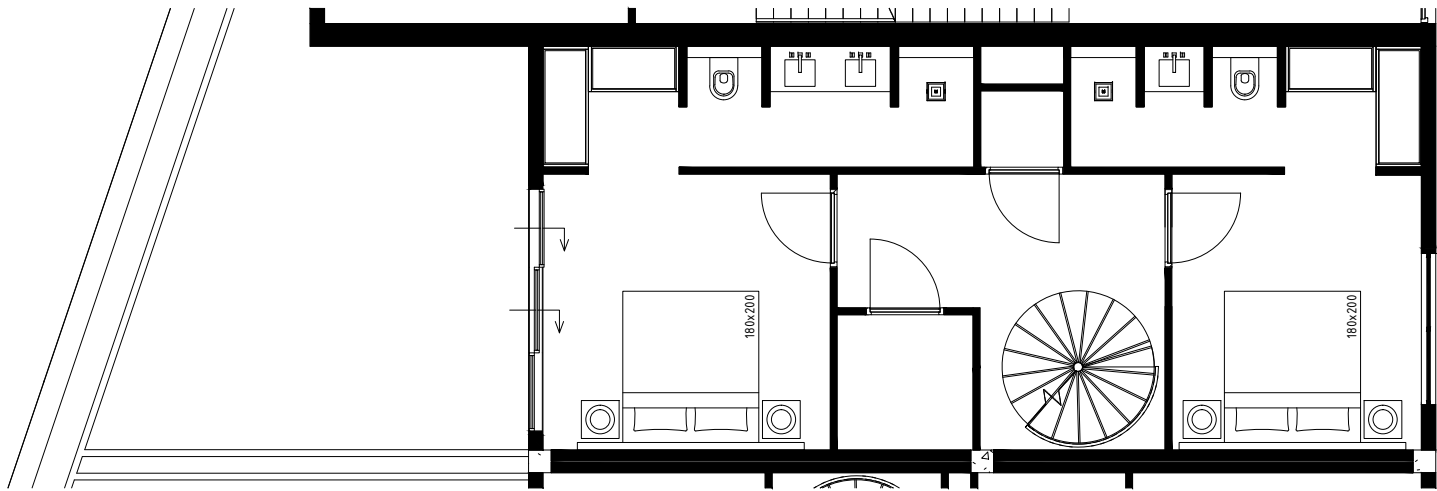

*All measurements need to be checked in the work. This is not a production drawing.



PIETER LAUREYS



*All measurements need to be checked in the work. This is not a production drawing.

PIETER LAUREYS


Projectname:	One Mambo Beach
Drawing:	Appartement 1.03
Date:	31-10-2023
Scale:	1:100
Format:	A3

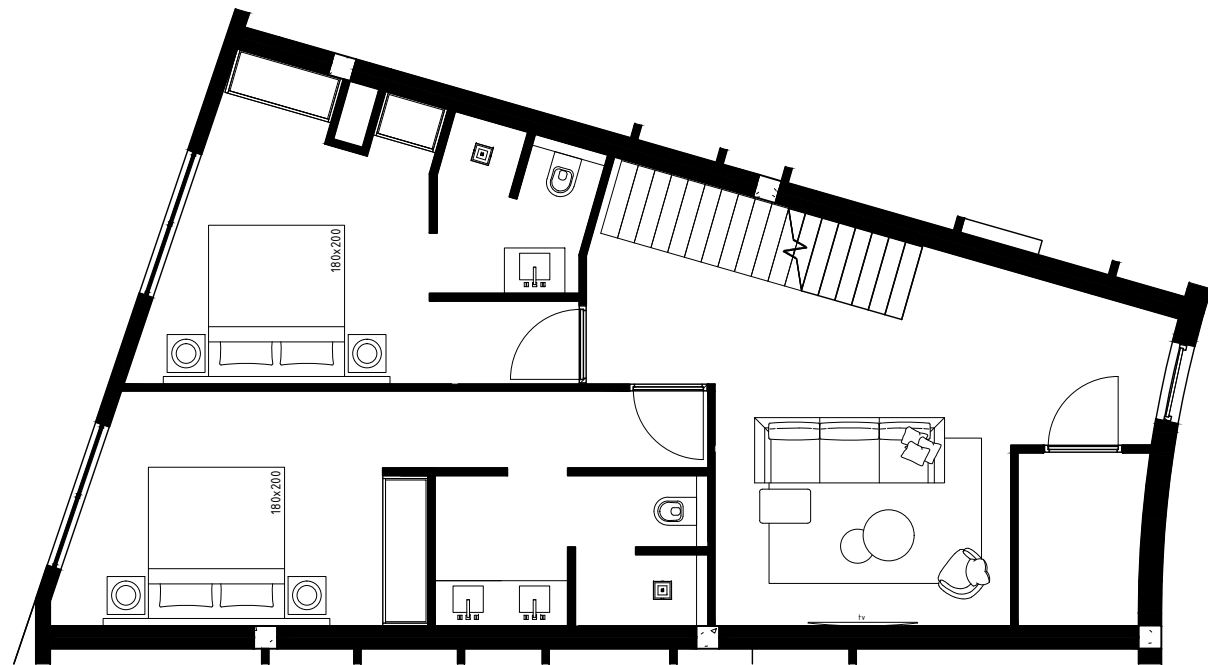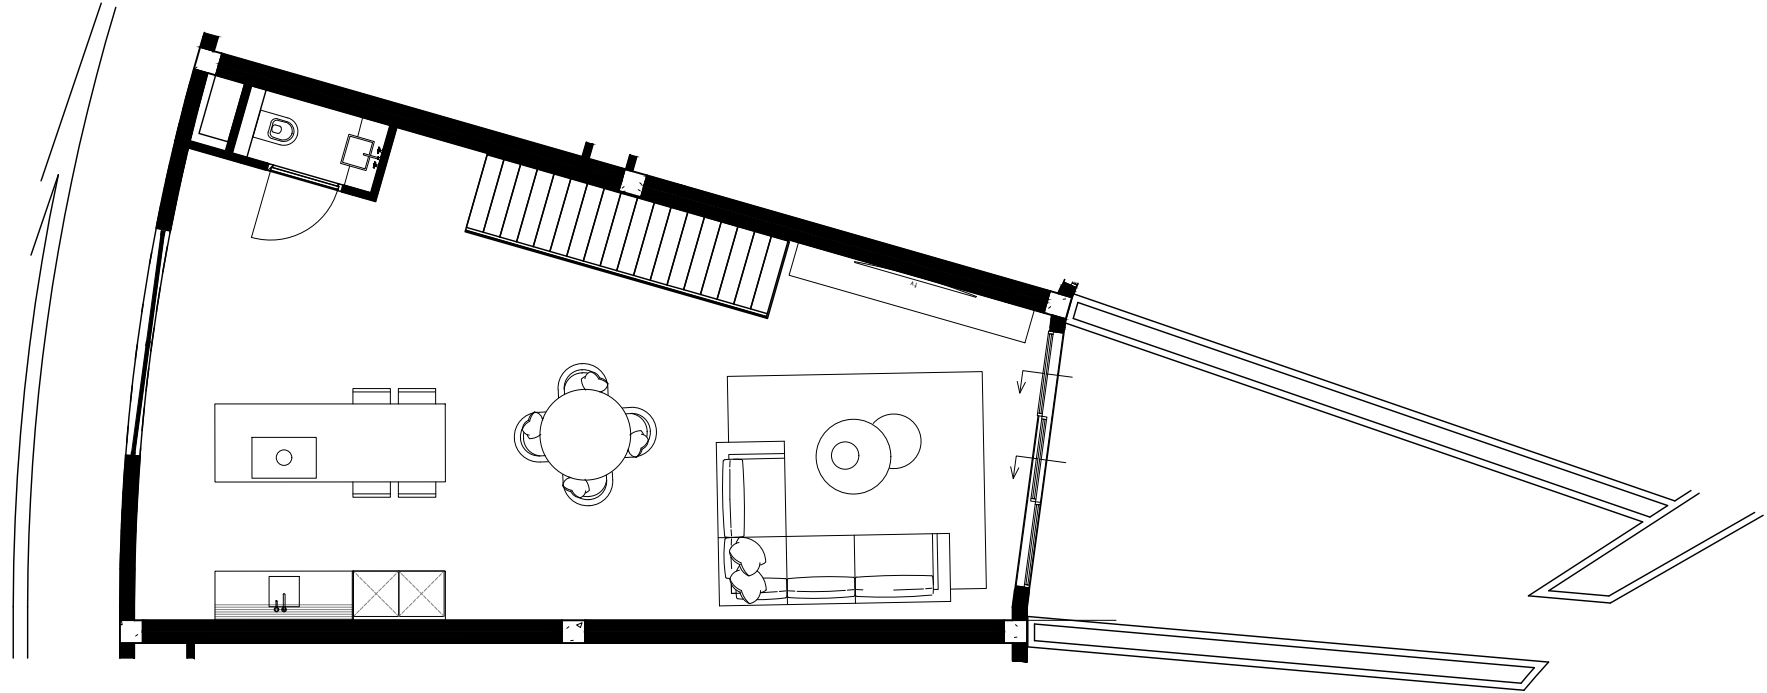

*All measurements need to be checked in the work. This is not a production drawing.

PIETER LAUREYS



Projectname:	One Mambo Beach
Drawing:	Appartement 1.04
Date:	31-10-2023
Scale:	1:100
Format:	A3

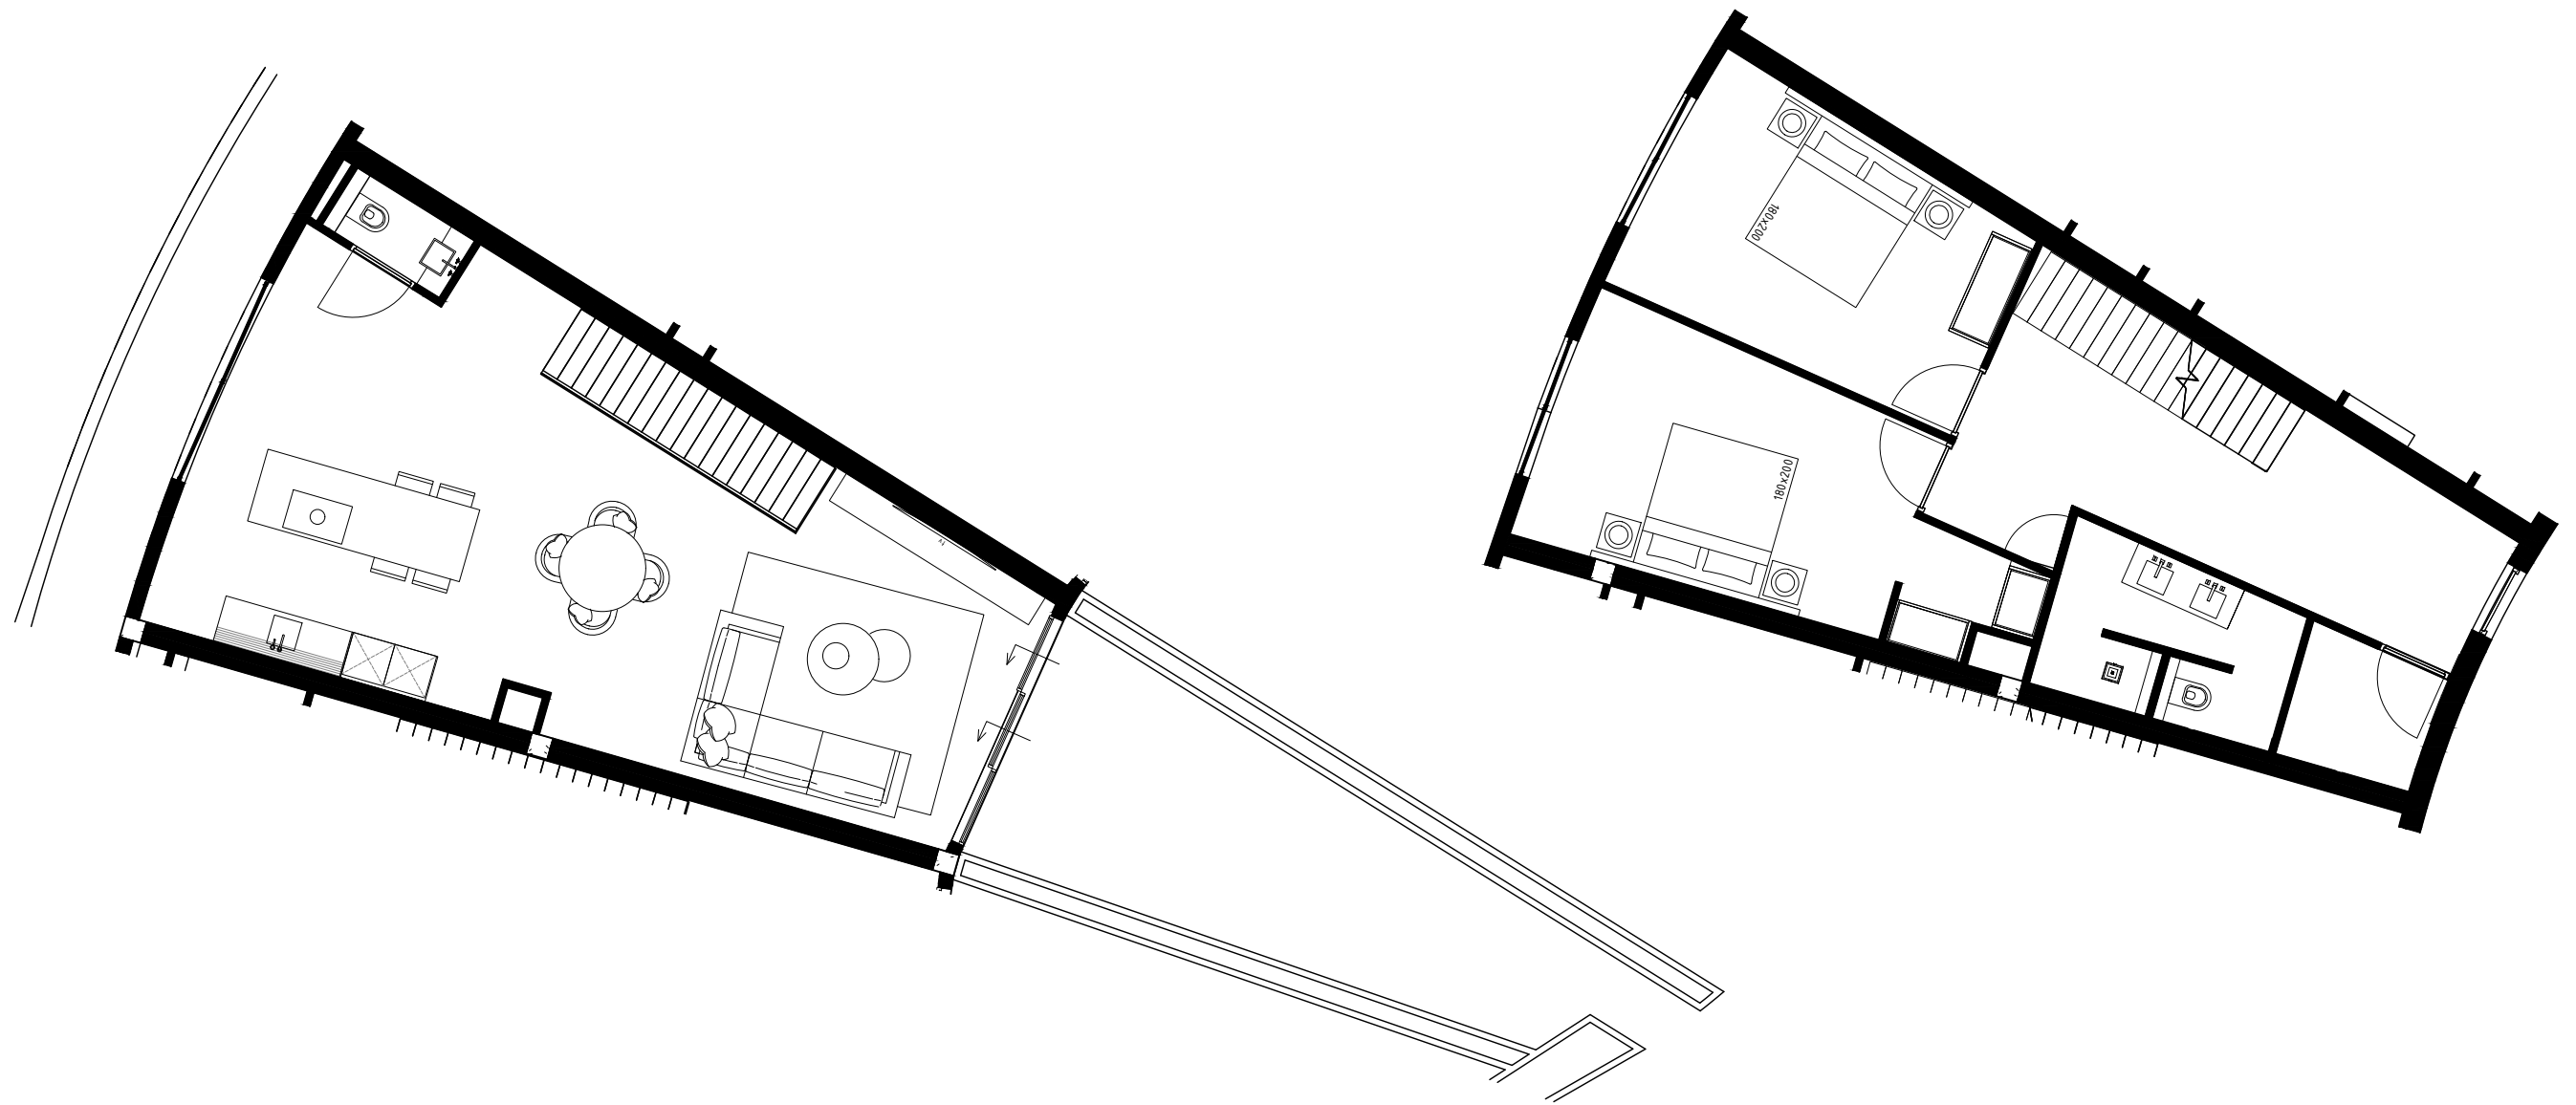

*All measurements need to be checked in the work. This is not a production drawing.

PIETER LAUREYS



Projectname:	One Mambo Beach
Drawing:	Appartement 1.05
Date:	31-10-2023
Scale:	1:100
Format:	A3

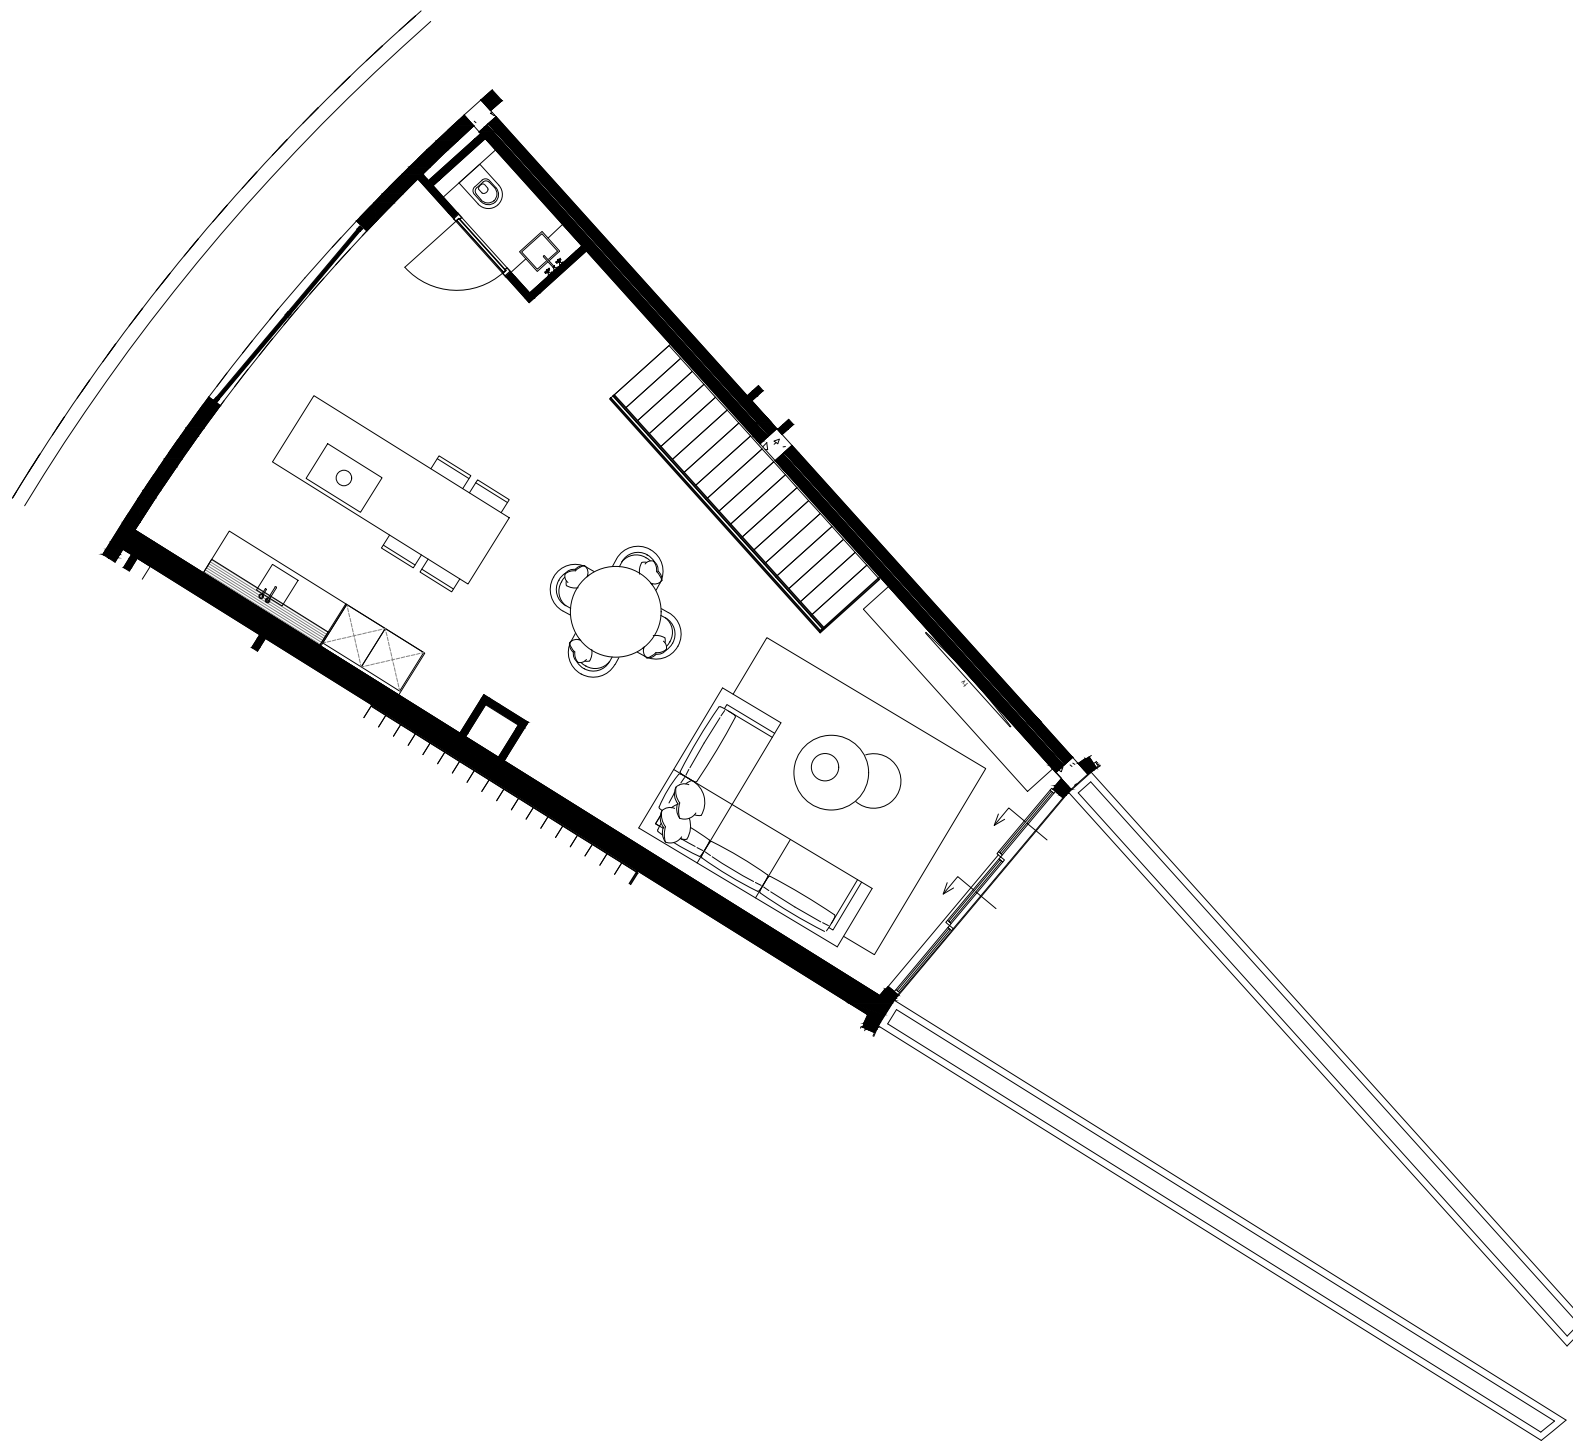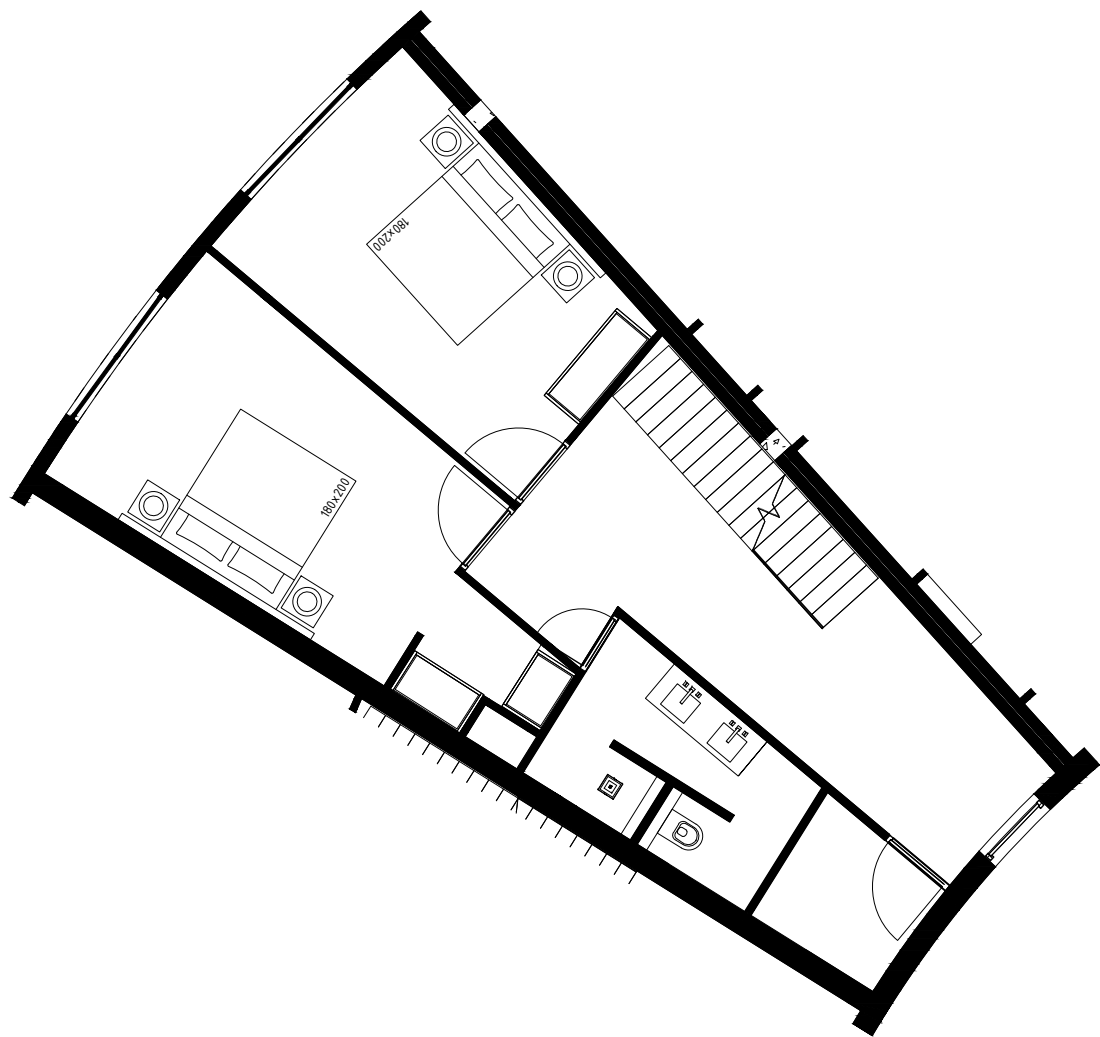

*All measurements need to be checked in the work. This is not a production drawing.

PIETER LAUREYS

Projectname:	One Mambo Beach
Drawing:	Appartement 1.06
Date:	31-10-2023
Scale:	1:100
Format:	A3

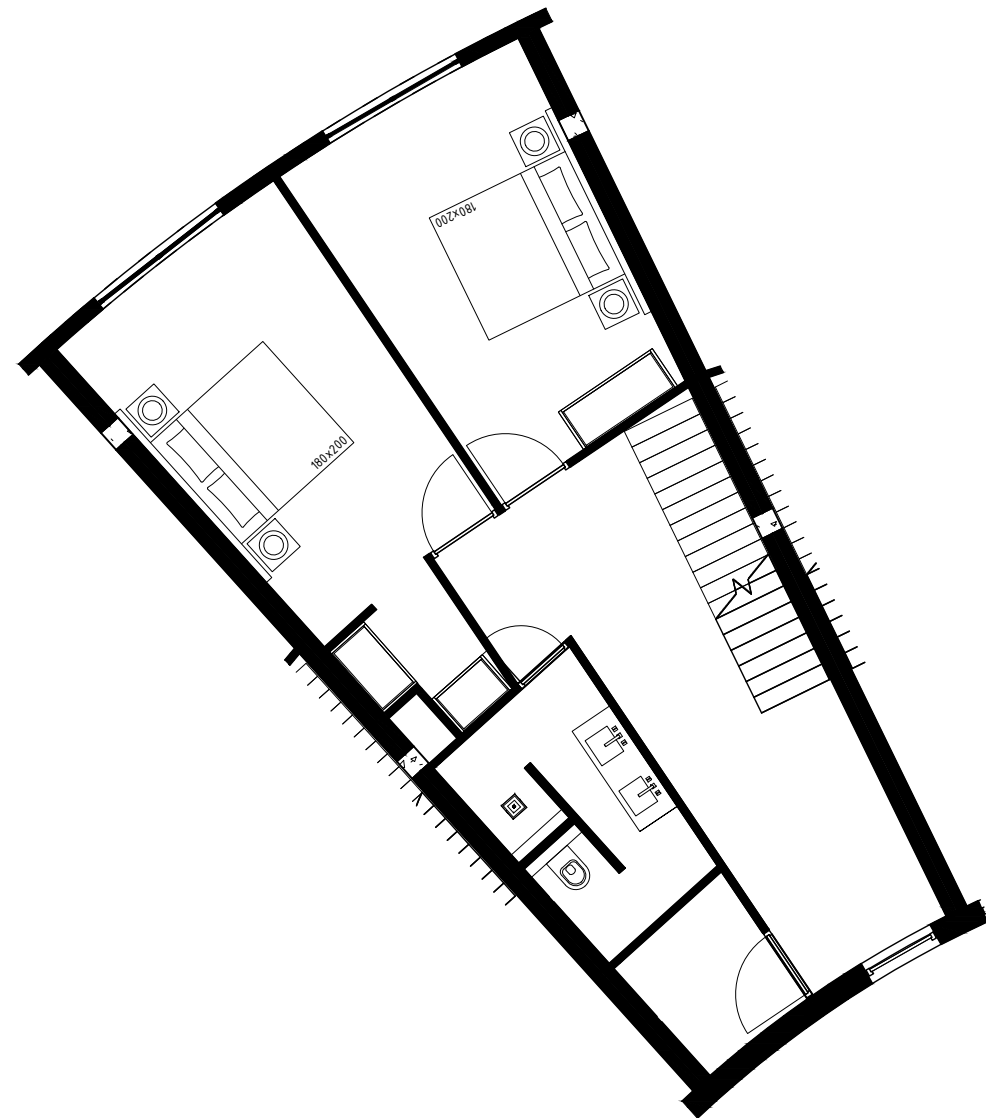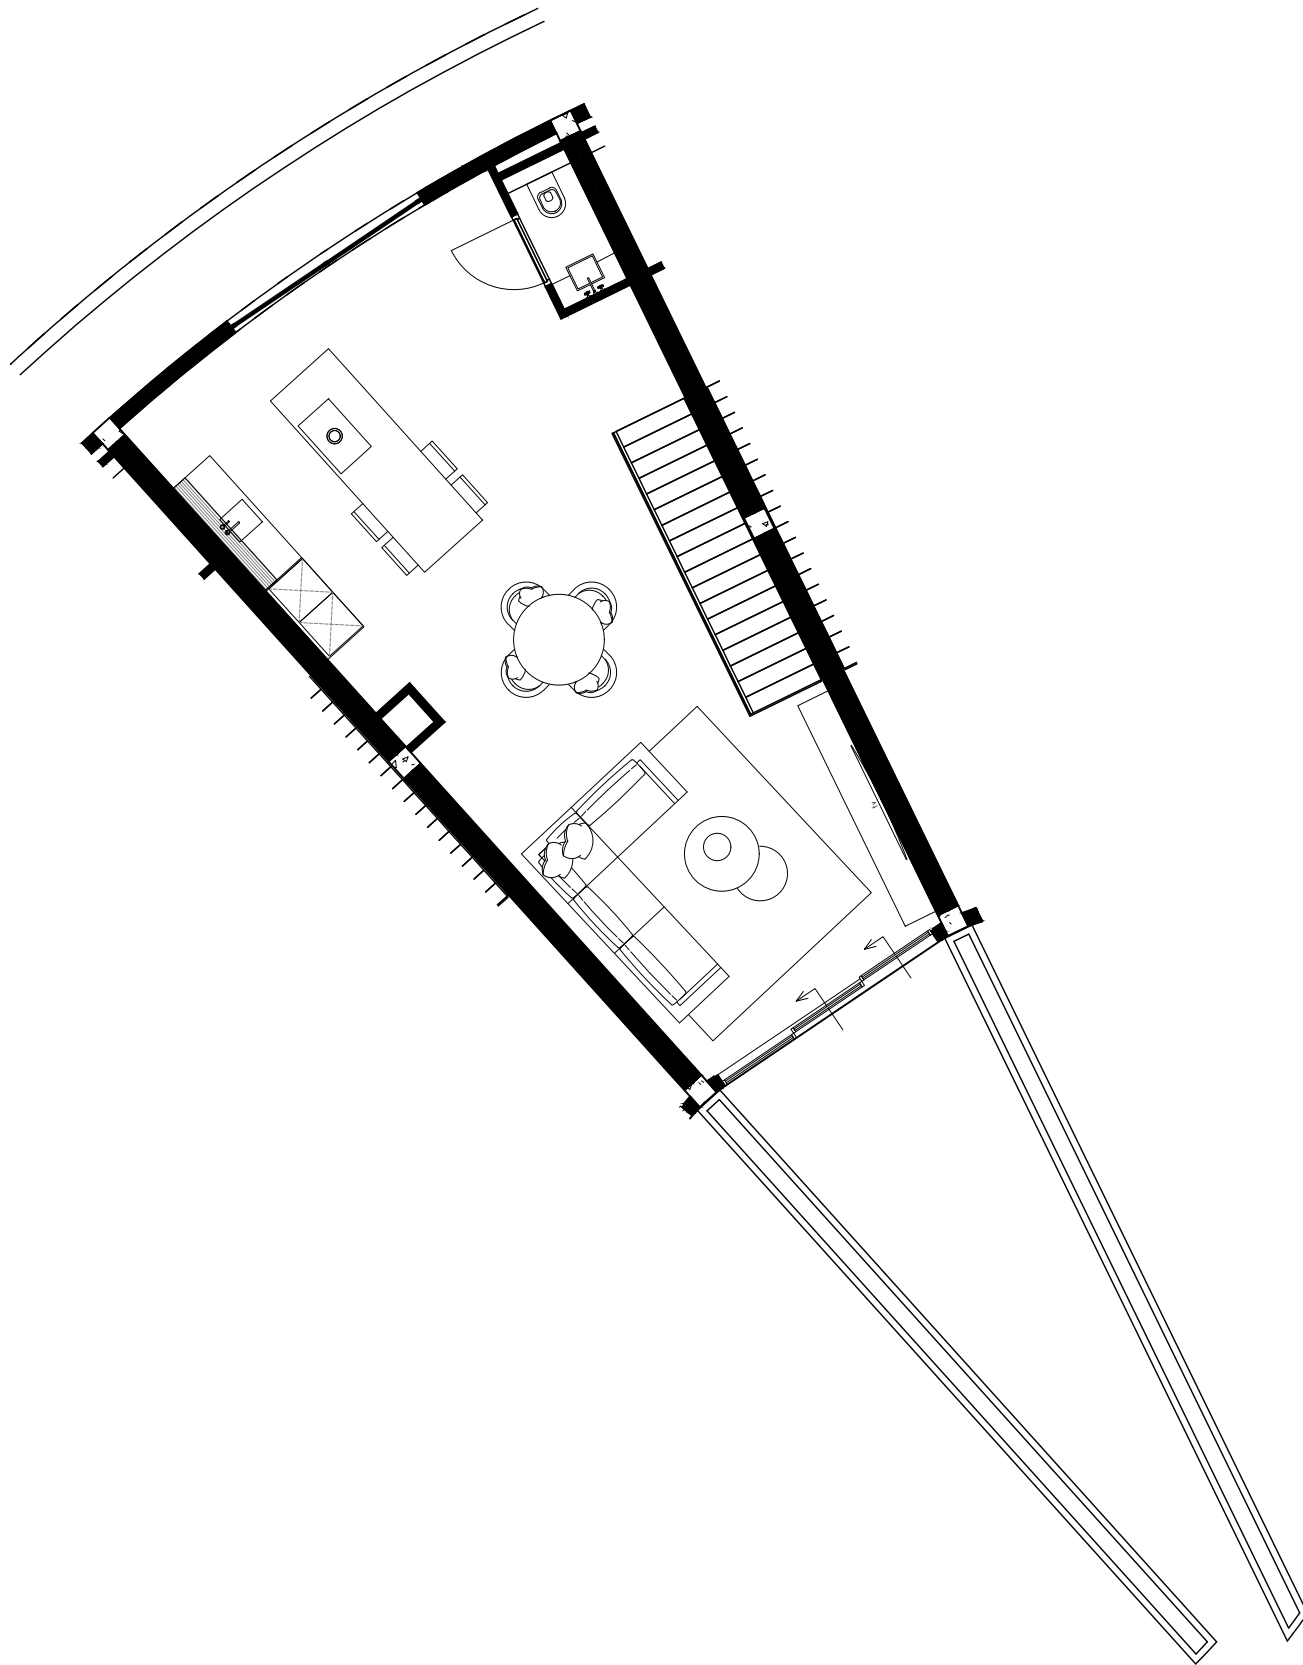

*All measurements need to be checked in the work. This is not a production drawing.

PIETER LAUREYS


Projectname:	One Mambo Beach
Drawing:	Appartement 1.07
Date:	31-10-2023
Scale:	1:100
Format:	A3



*All measurements need to be checked in the work. This is not a production drawing.

PIETER LAUREYS


Projectname:	One Mambo Beach
Drawing:	Appartement 1.08
Date:	01-11-2023
Scale:	1:100
Format:	A3

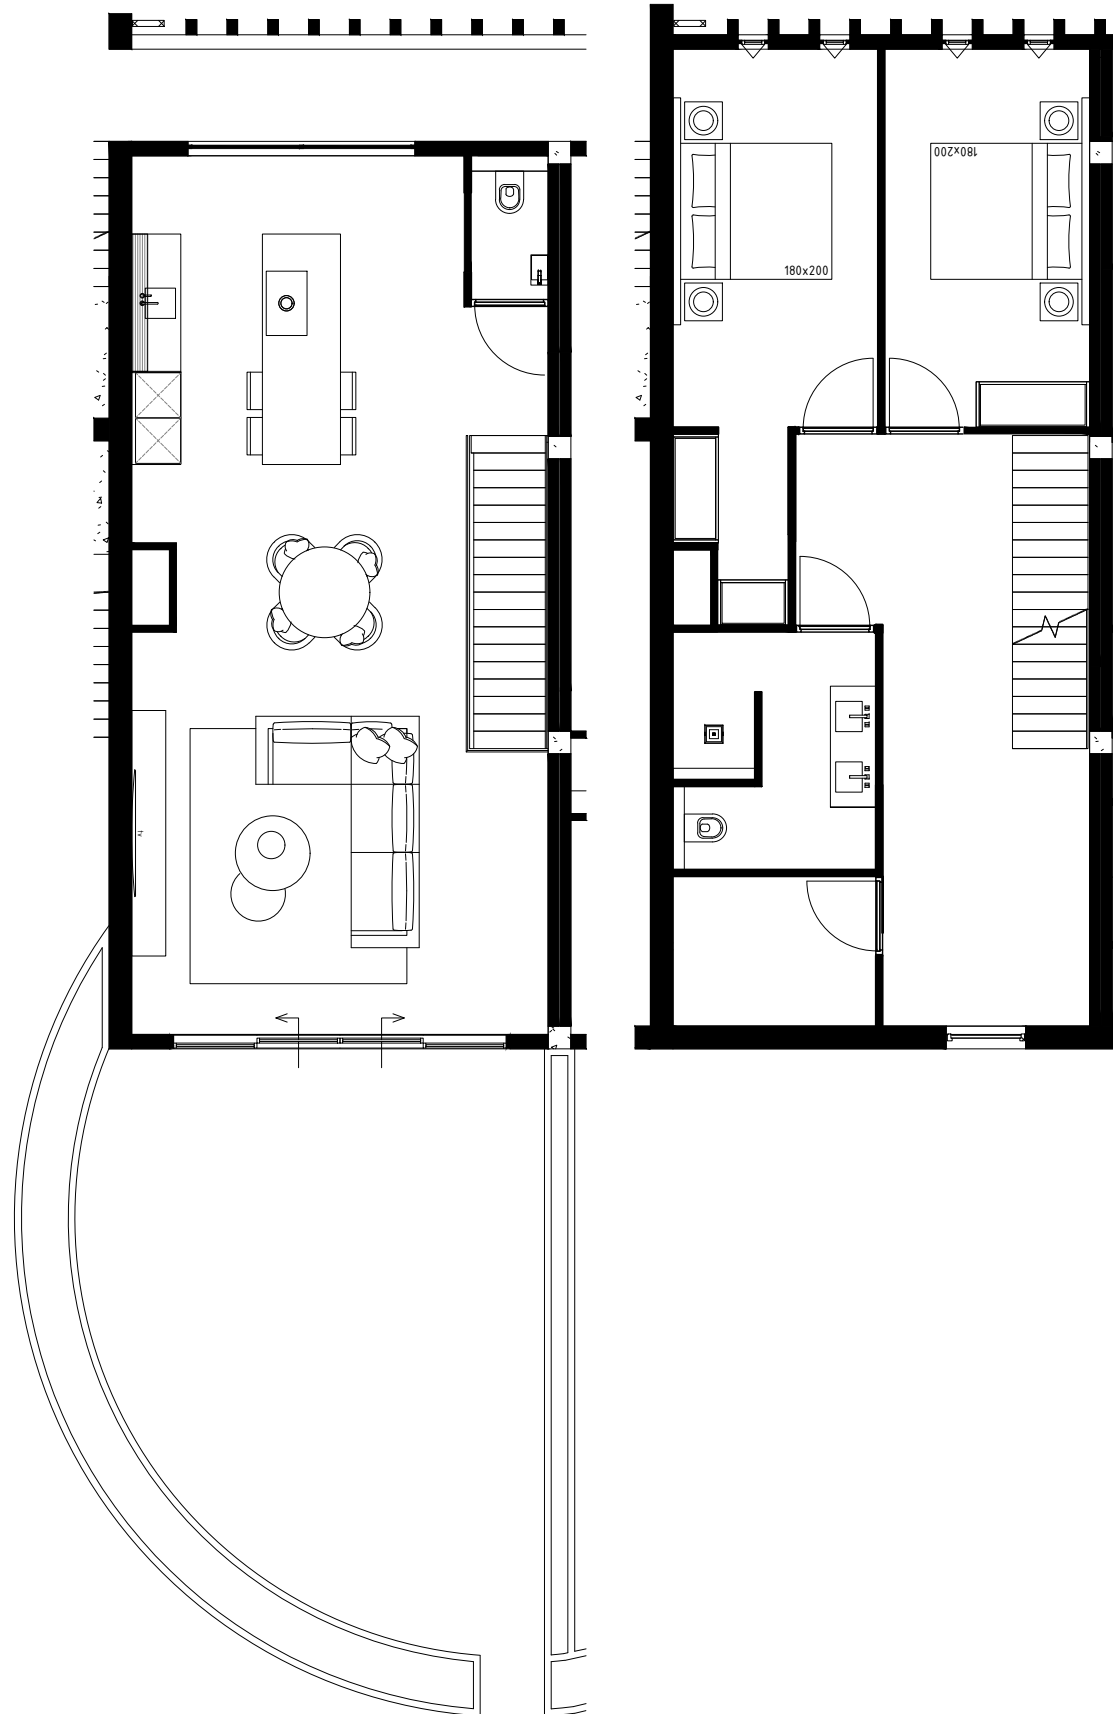

*All measurements need to be checked in the work. This is not a production drawing.


PIETER LAUREYS

Projectname:	One Mambo Beach
Drawing:	Appartement 1.09
Date:	31-10-2023
Scale:	1:100
Format:	A3

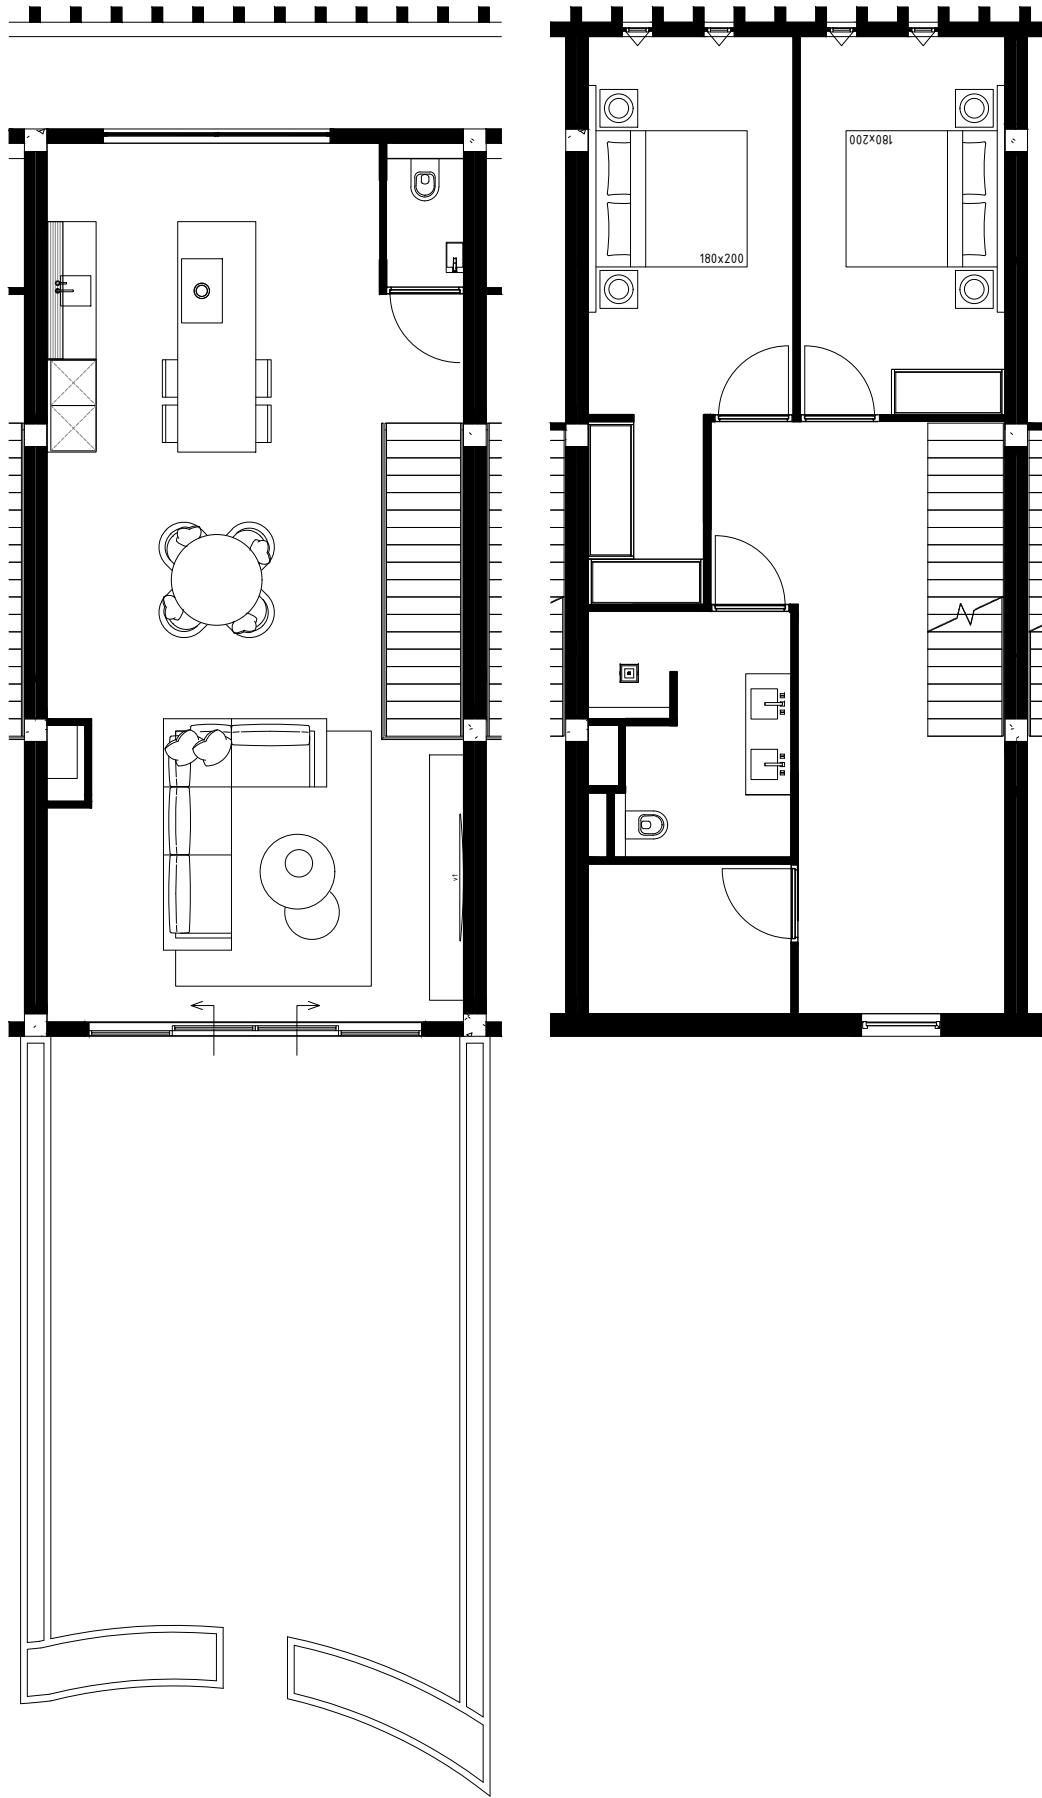


*All measurements need to be checked in the work. This is not a production drawing.

PIETER LAUREYS

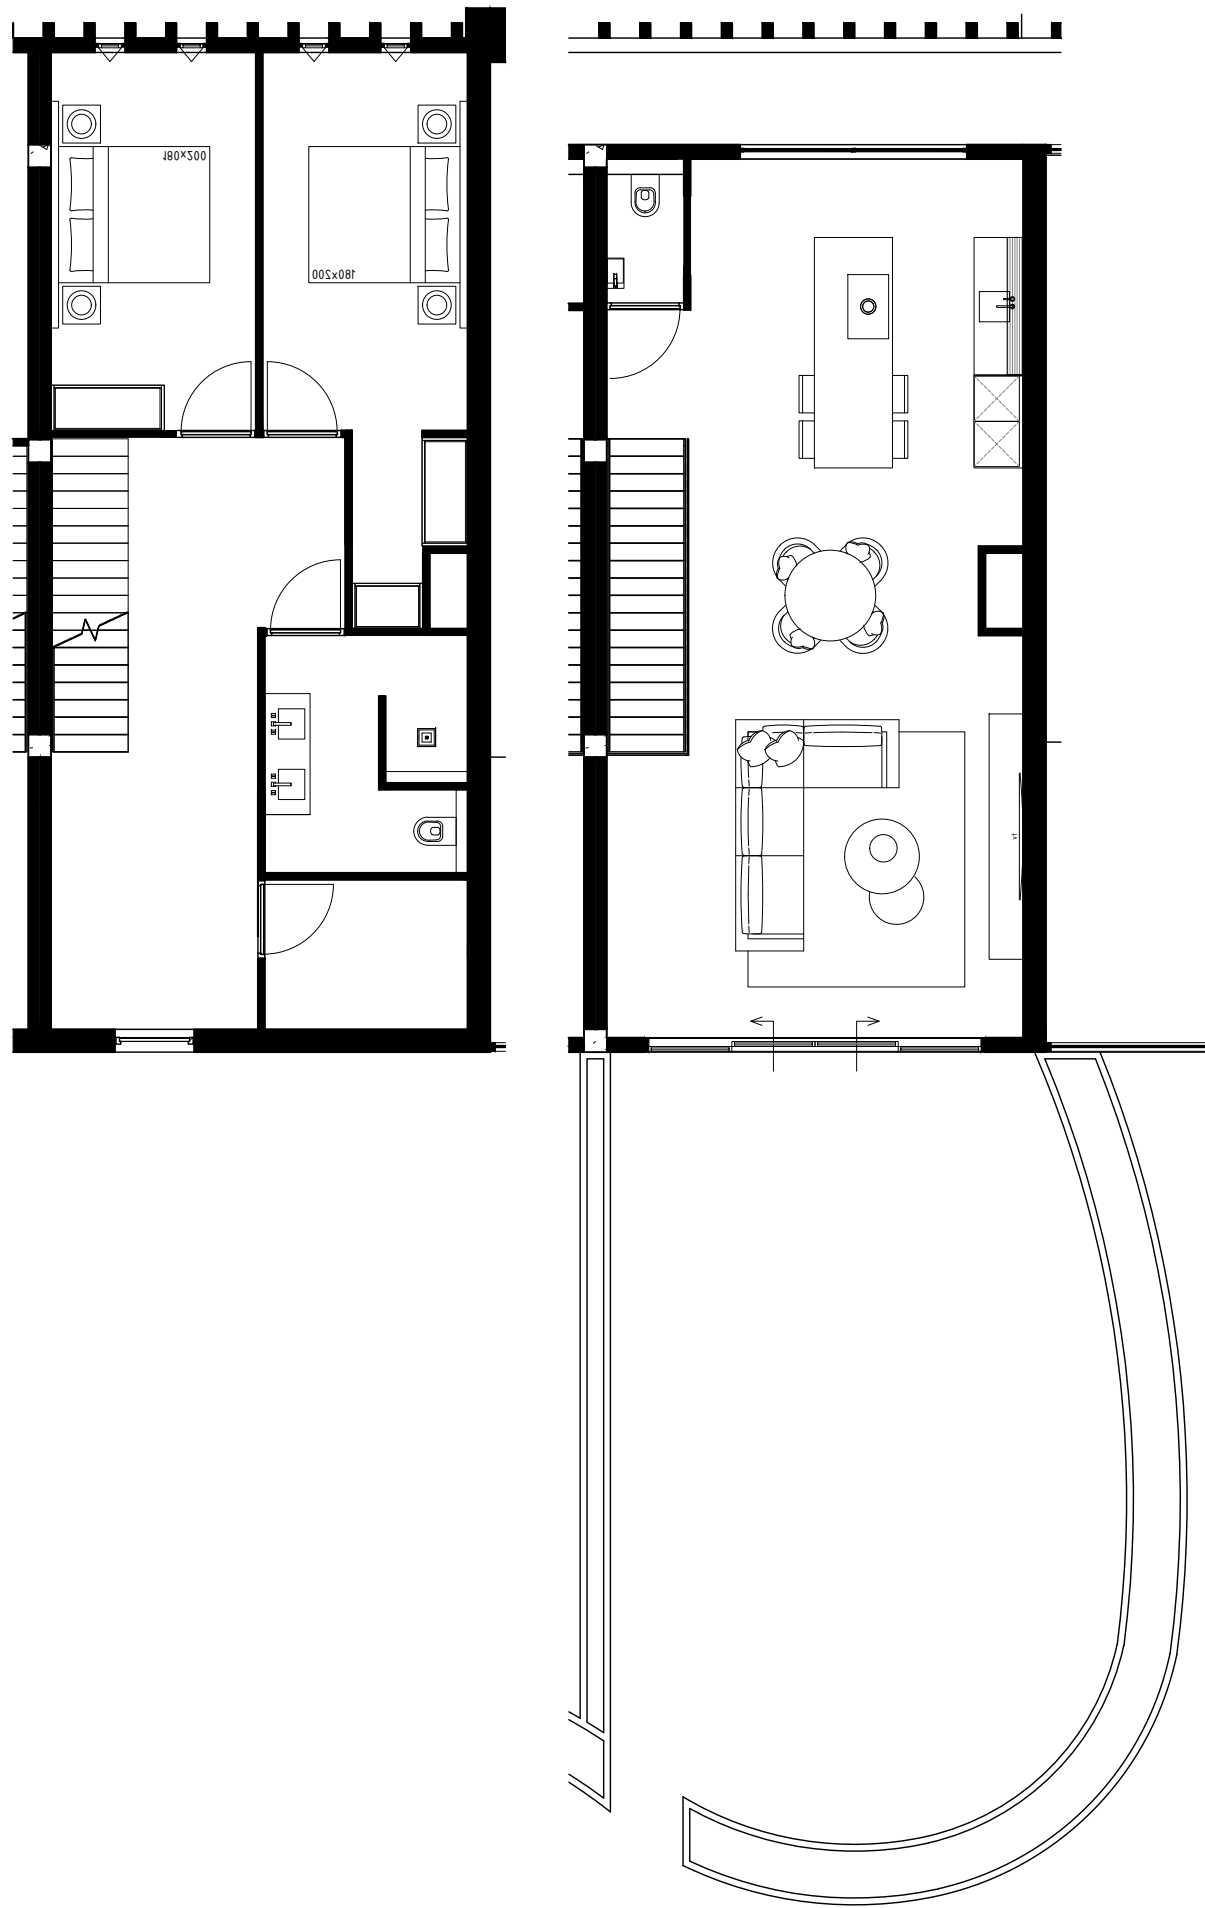


*All measurements need to be checked in the work. This is not a production drawing.

PIETER LAUREYS

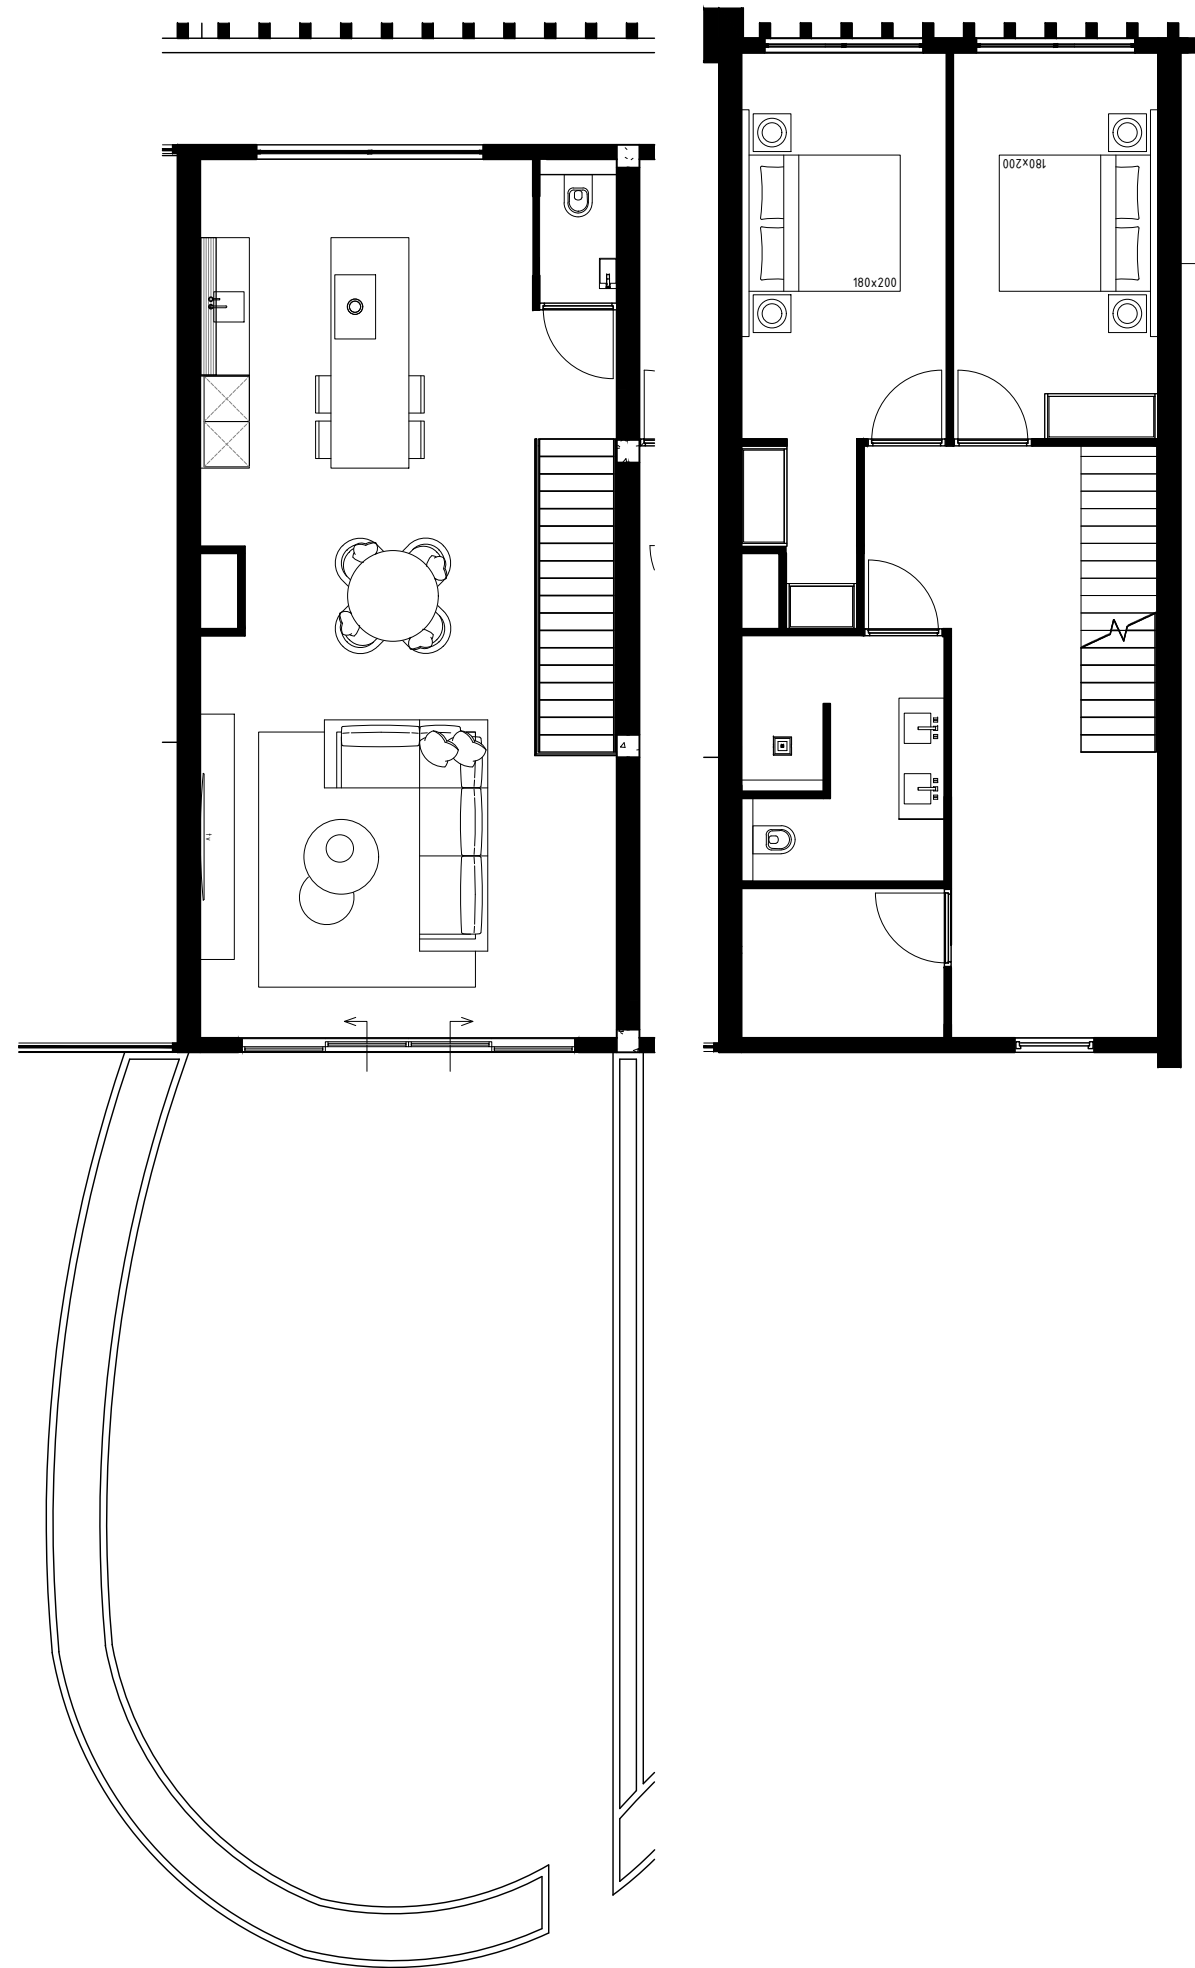

*All measurements need to be checked in the work. This is not a production drawing.


PIETER LAUREYS

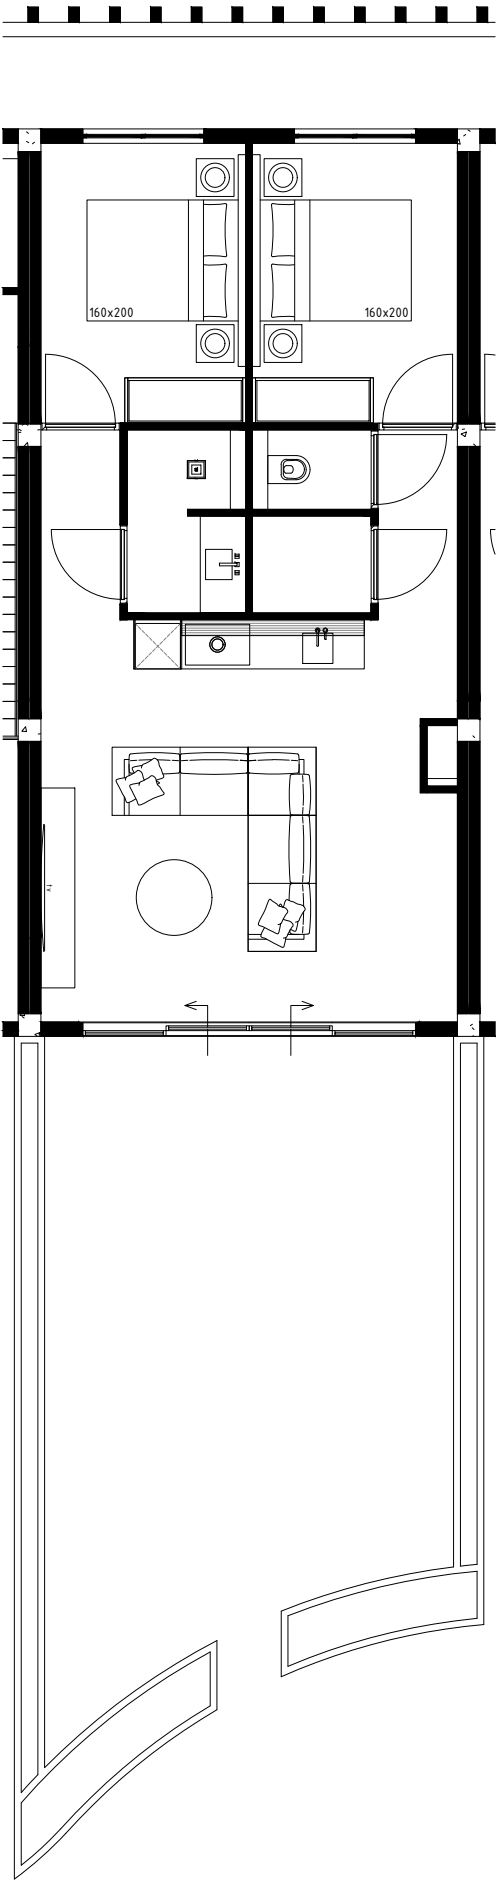

*All measurements need to be checked in the work. This is not a production drawing.

PIETER LAUREYS



Projectname:	One Mambo Beach
Drawing:	Appartement 1.13
Date:	01-11-2023
Scale:	1:100
Format:	A3

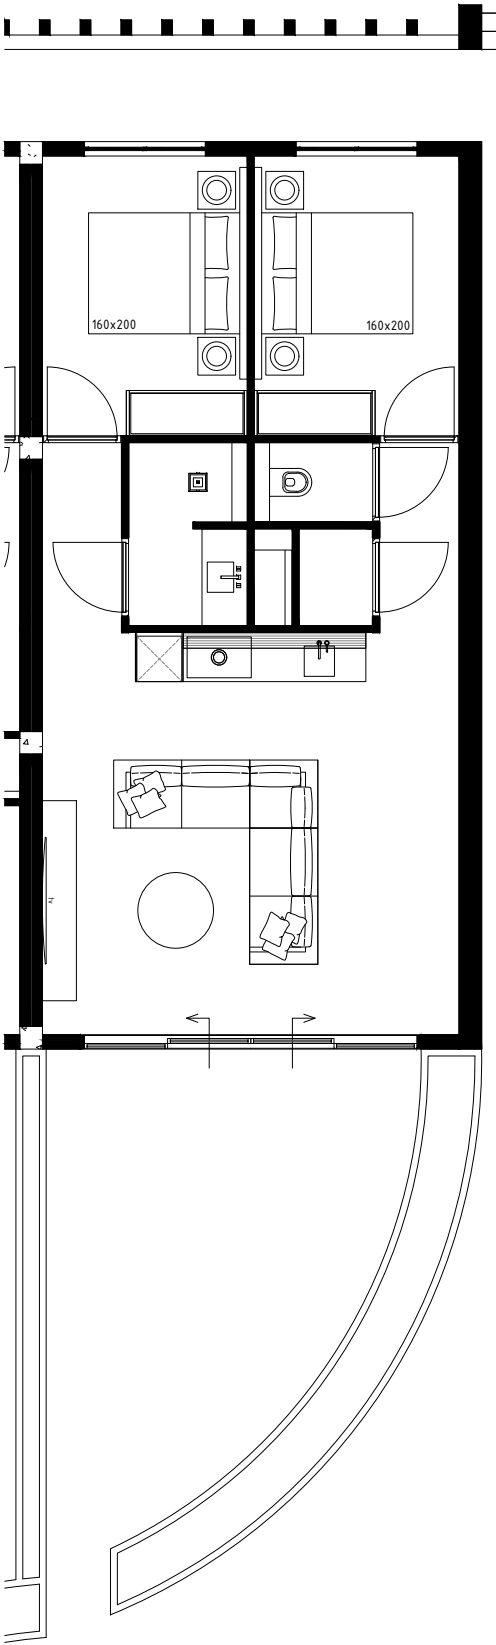

*All measurements need to be checked in the work. This is not a production drawing.

PIETER LAUREYS



Projectname:	One Mambo Beach
Drawing:	Appartement 1.14
Date:	01-11-2023
Scale:	1:100
Format:	A3

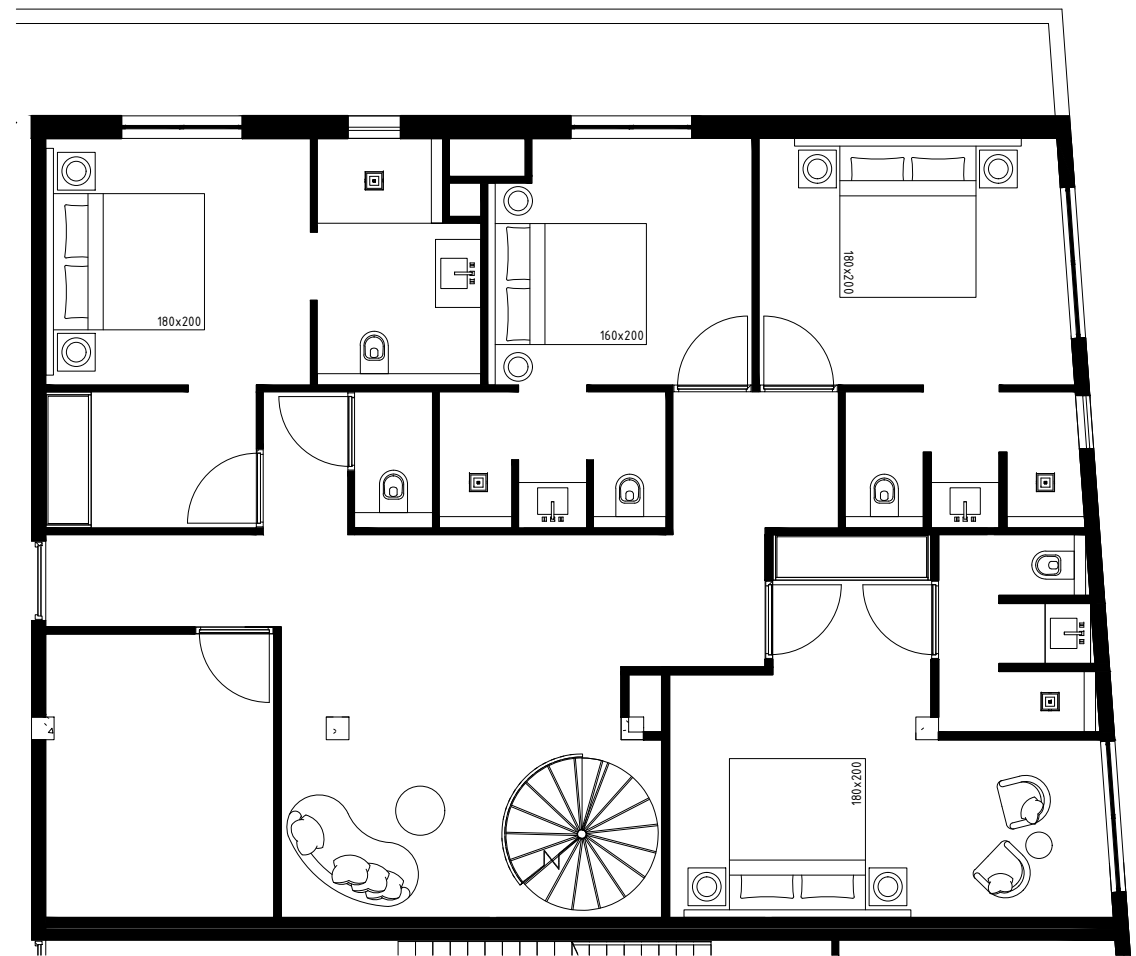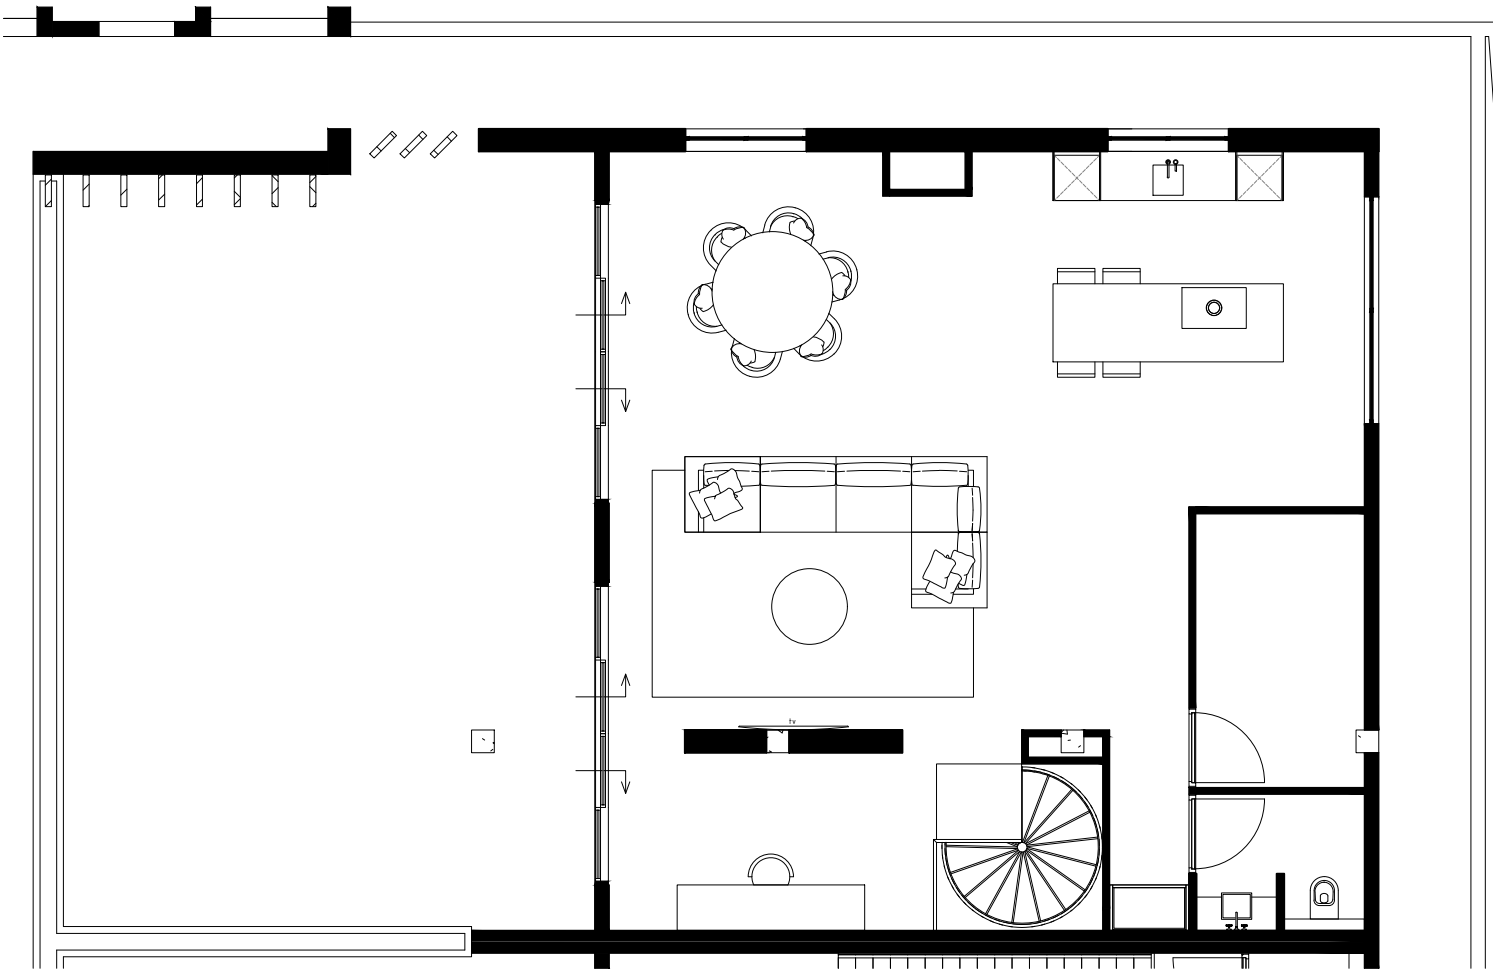

*All measurements need to be checked in the work. This is not a production drawing.

PIETER LAUREYS

Projectname:	One Mambo Beach
Drawing:	Appartement 1.15
Date:	01-11-2023
Scale:	1:100
Format:	A3

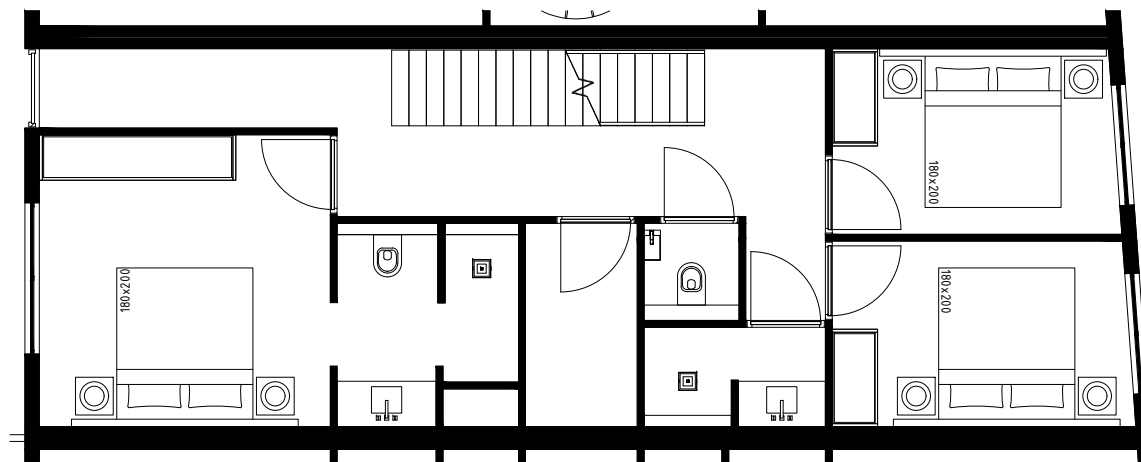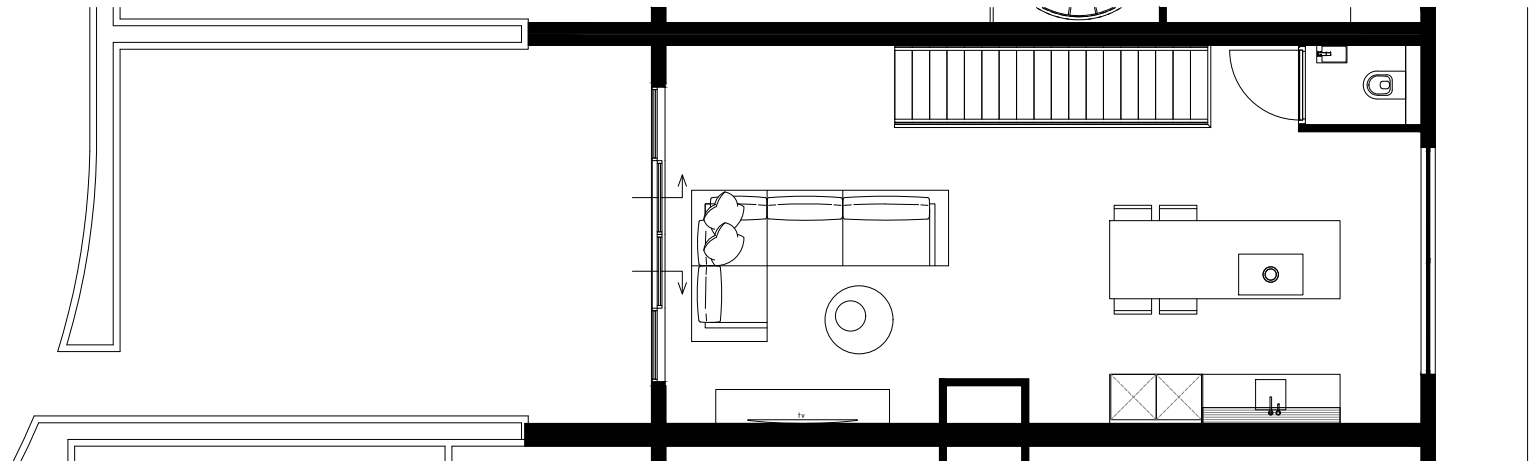

*All measurements need to be checked in the work. This is not a production drawing.

PIETER LAUREYS




Projectname:	One Mambo Beach
Drawing:	Appartement 1.16
Date:	01-11-2023
Scale:	1:100
Format:	A3



*All measurements need to be checked in the work. This is not a production drawing.

PIETER LAUREYS



Projectname:	One Mambo Beach
Drawing:	Appartement 1.17
Date:	01-11-2023
Scale:	1:100
Format:	A3

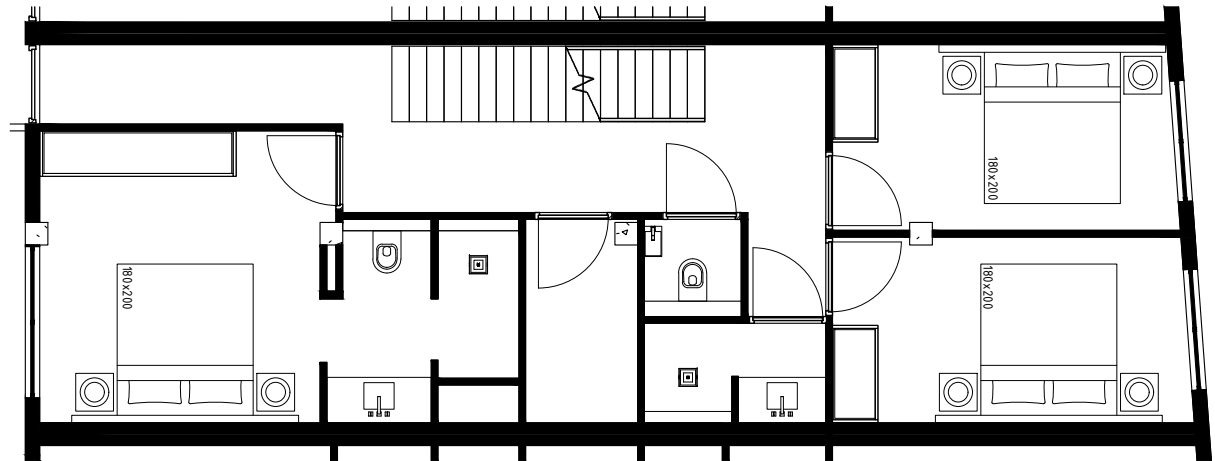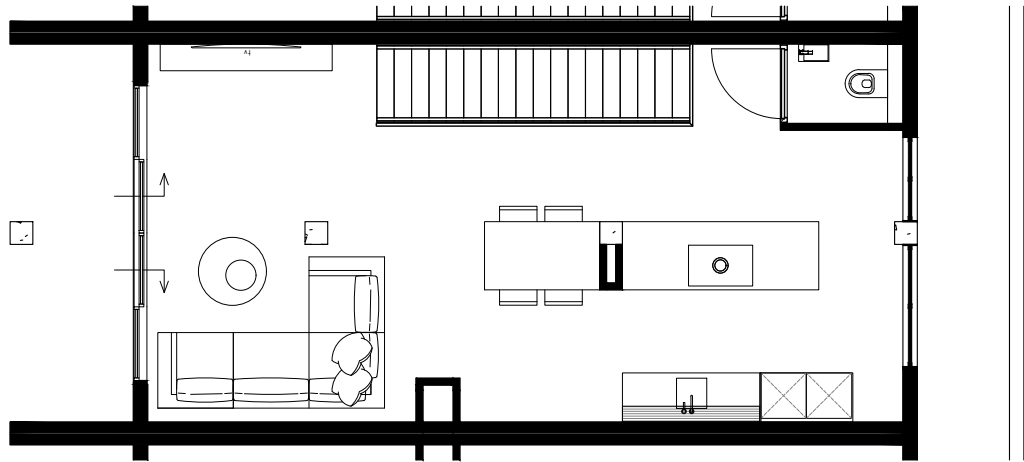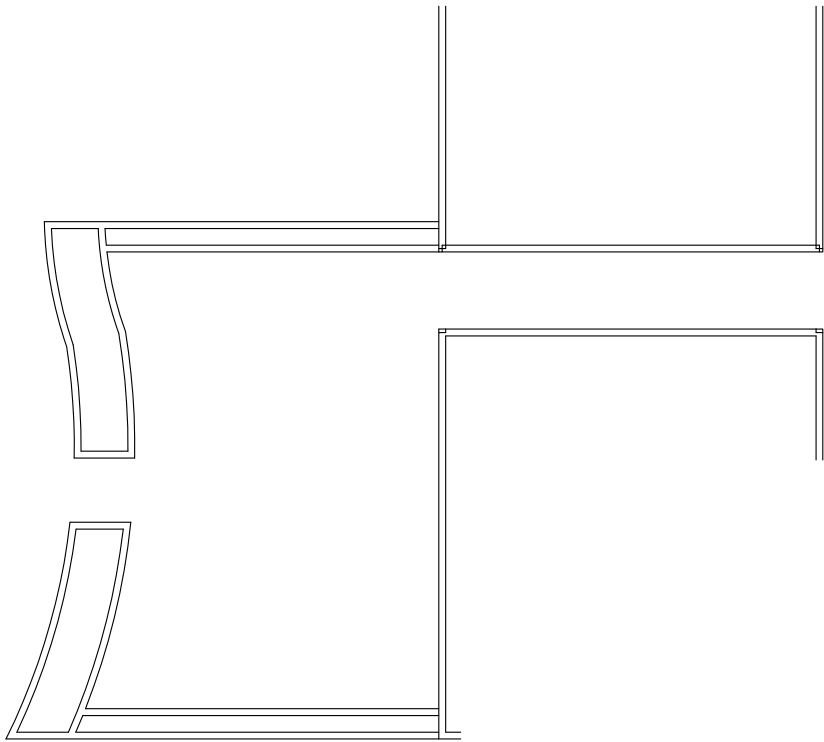

★All measurements need to be checked in the work. This is not a production drawing.

PIETER LAUREYS



Projectname:	One Mambo Beach
Drawing:	Appartement 1.18
Date:	01-11-2023
Scale:	1:100
Format:	A3

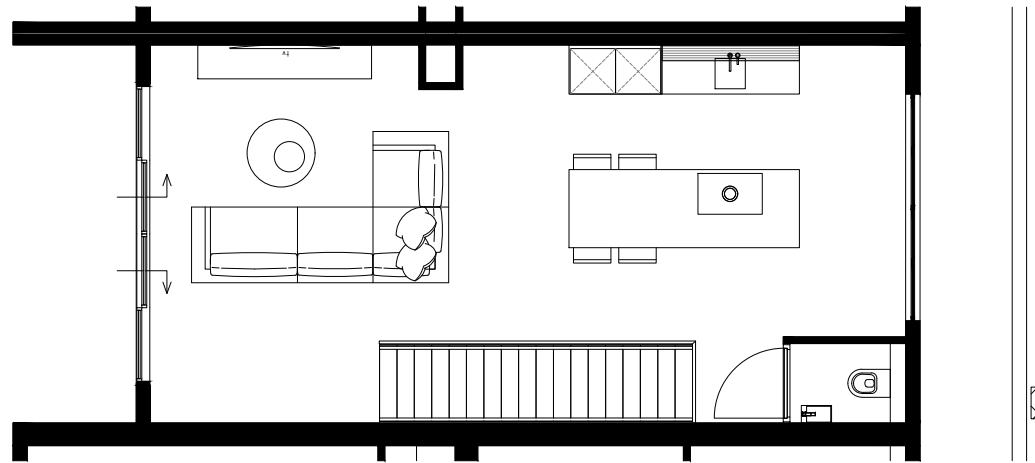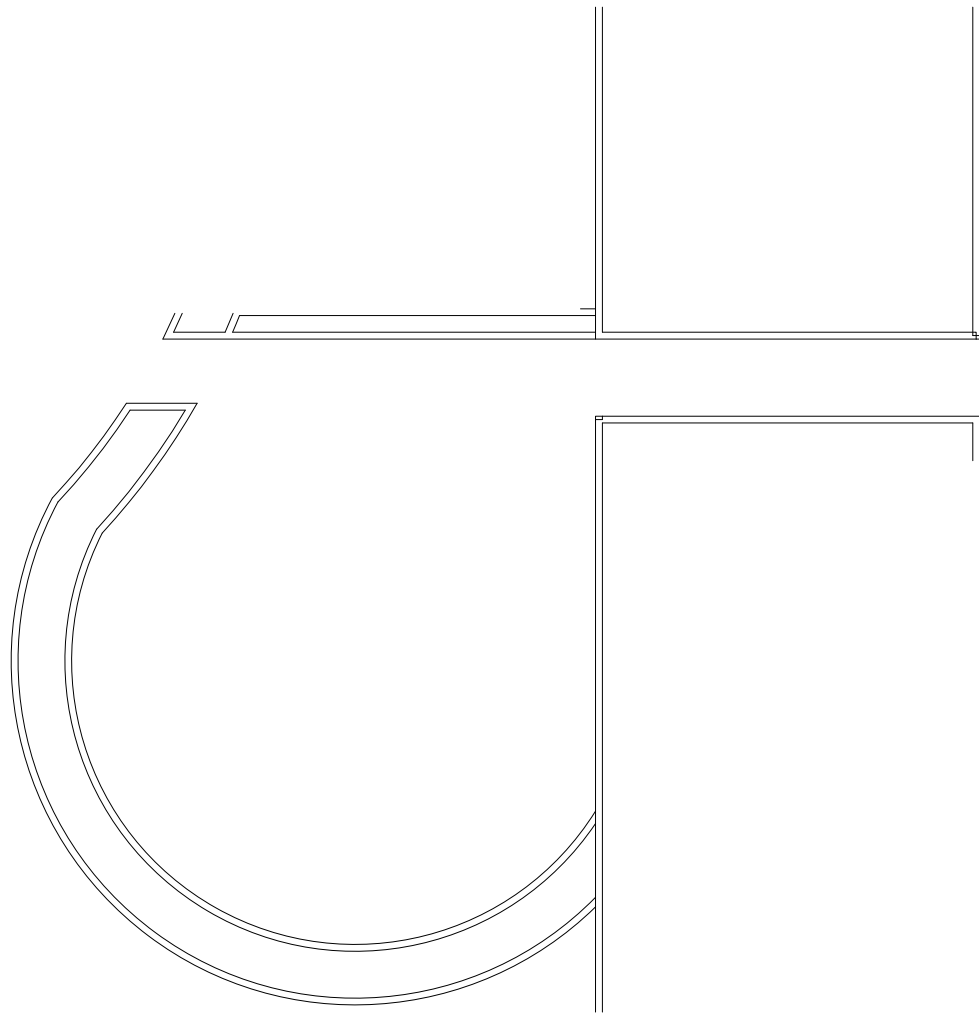

*All measurements need to be checked in the work. This is not a production drawing.



PIETER LAUREYS

Projectname:	One Mambo Beach
Drawing:	Appartement 1.19
Date:	01-11-2023
Scale:	1:100
Format:	A3

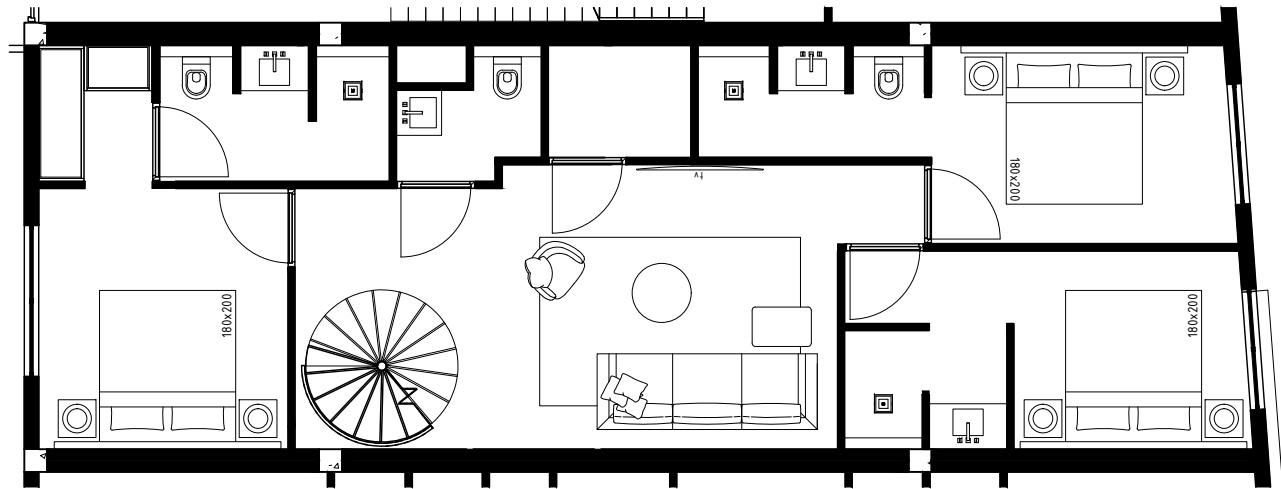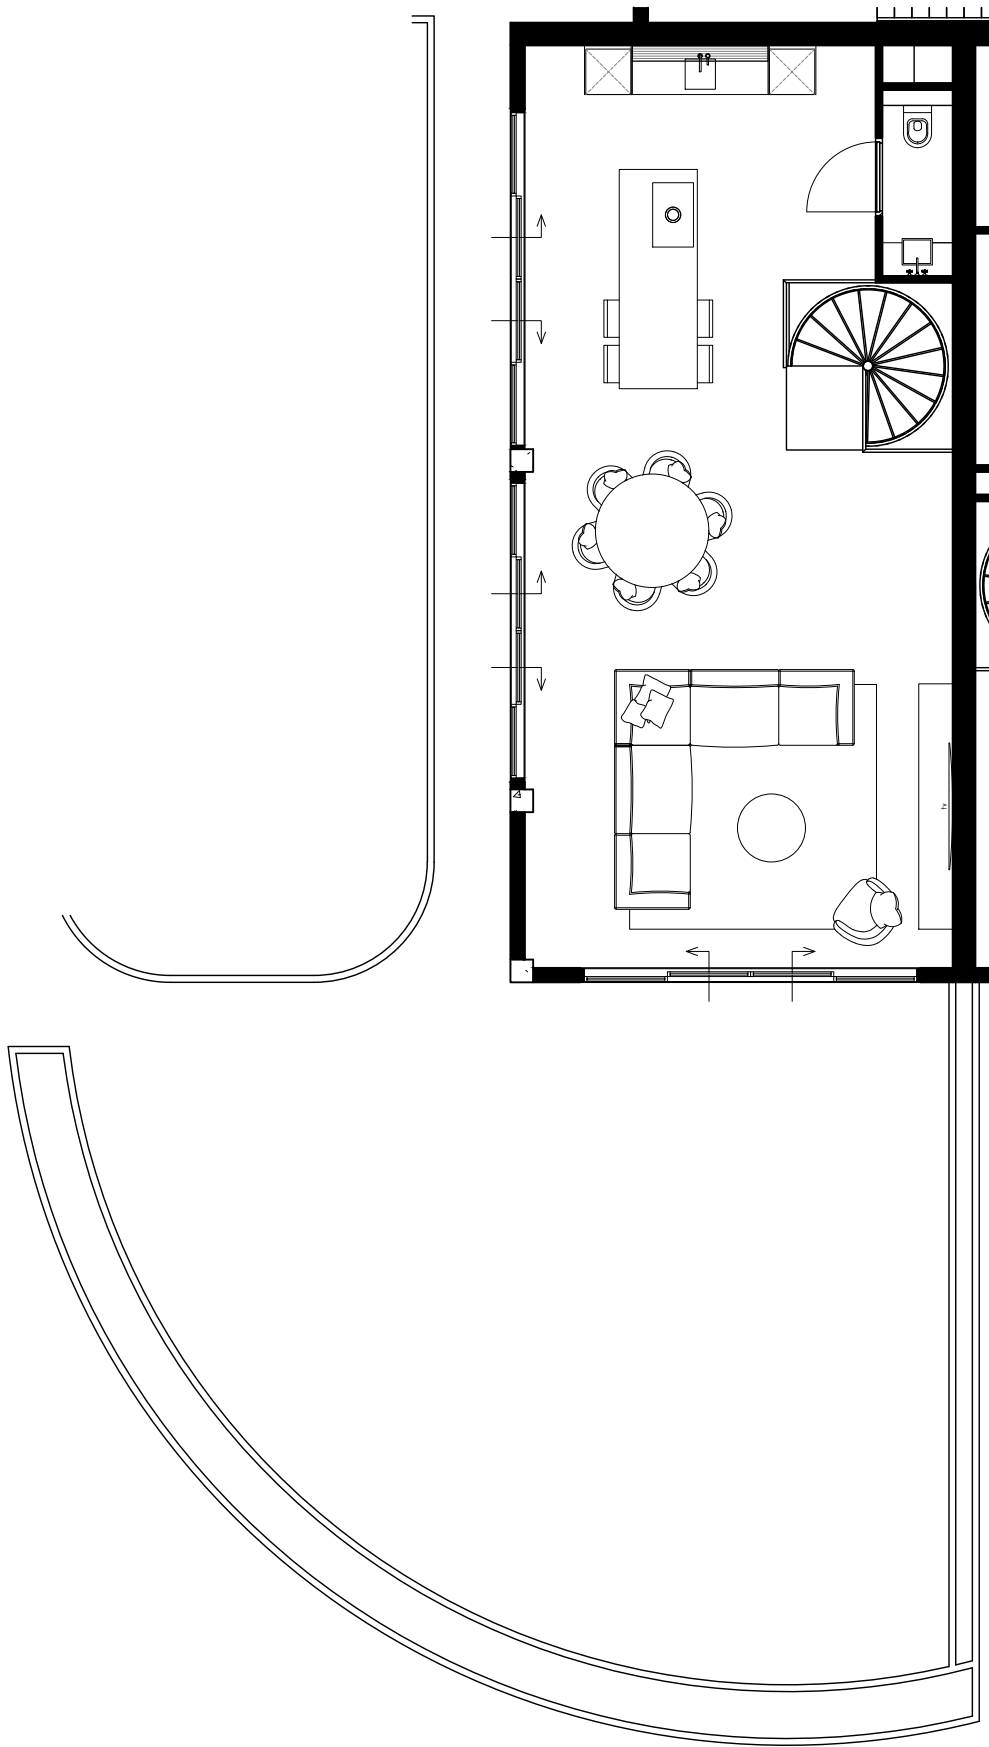

*All measurements need to be checked in the work. This is not a production drawing.

PIETER LAUREYS

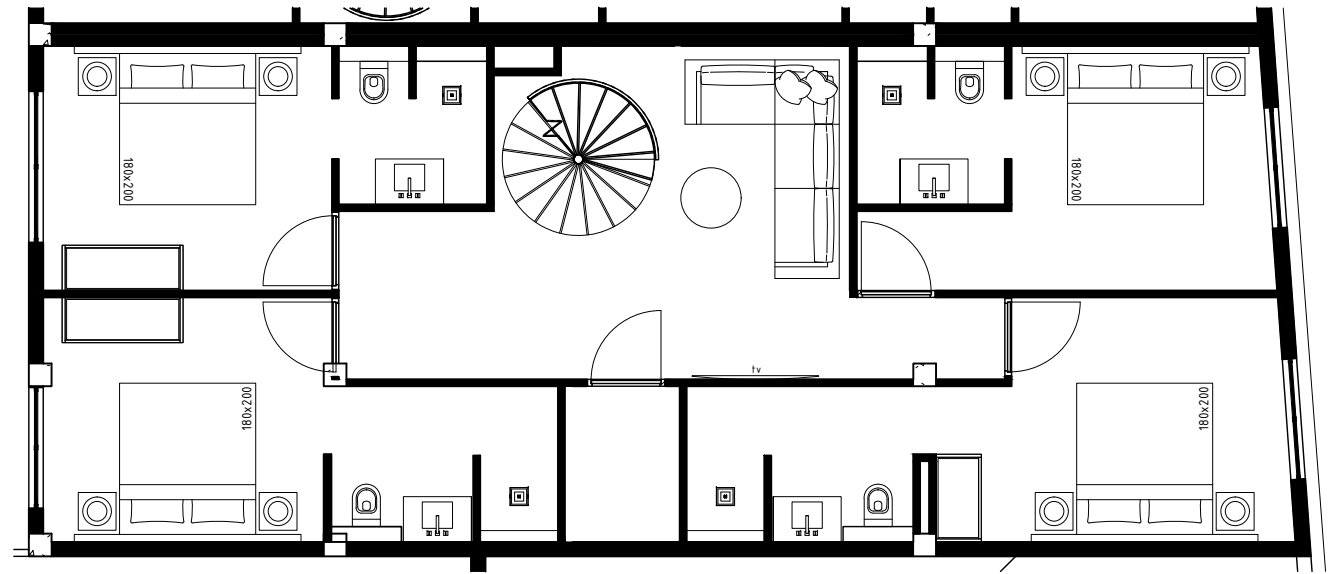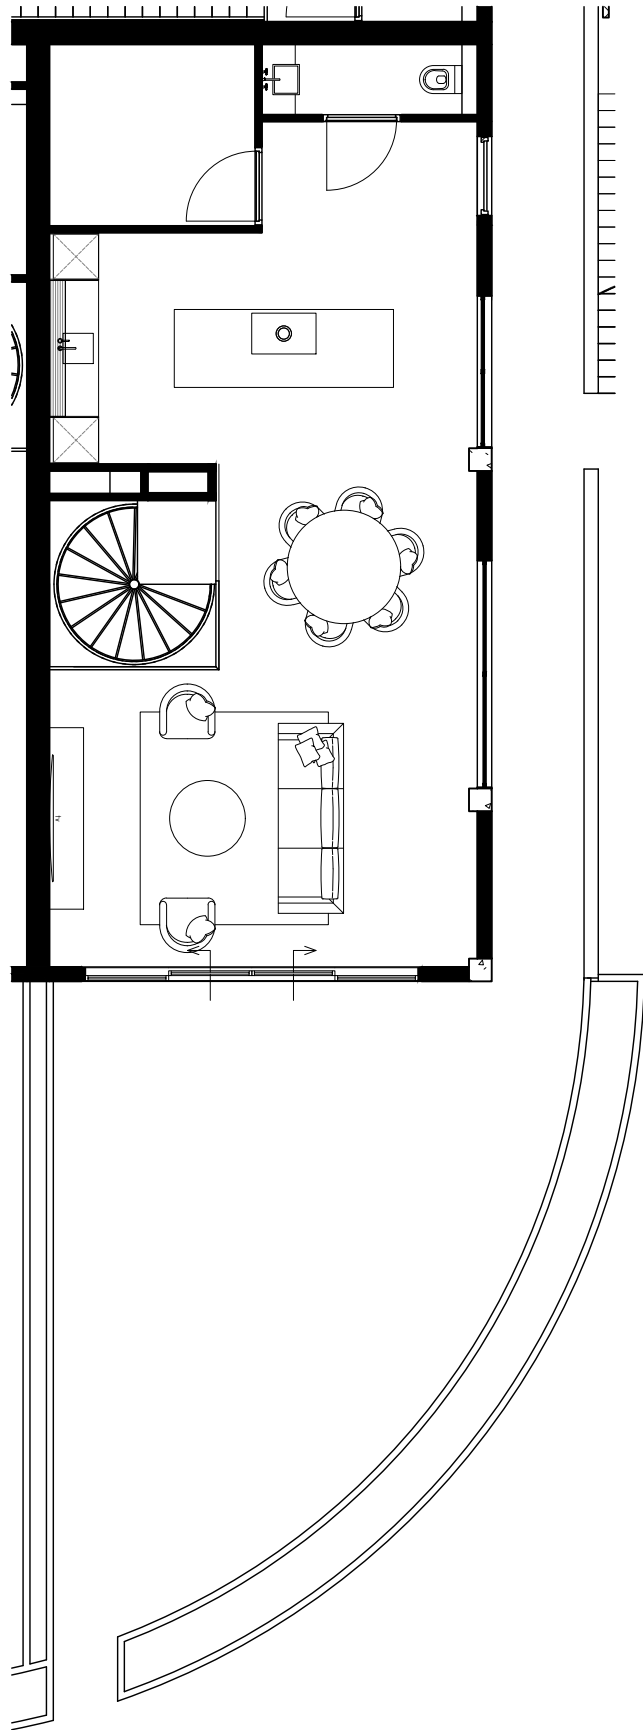

*All measurements need to be checked in the work. This is not a production drawing.

PIETER LAUREYS

Projectname: One Mambo Beach
Drawing: Appartement 1.21
Date: 31-10-2023
Scale: 1:100
Format: A3